

SOUTHERN SHORES VOLUNTEER FIRE DEPT
SOUTHERN SHORES, NC

SITE PLAN
SCALE: 1/16"=1'-0"

DATE: 02.20.18

Stewart · Cooper · Newell · Architects
Architecture Planning Interiors www.scn-architects.com



SIDE ELEVATION - PINTAIL TRAIL



FRONT ELEVATION - SOUTH DOGWOOD TRAIL



SIDE ELEVATION



BACK ELEVATION



SIDE ELEVATION - PINTAIL TRAIL




FRONT ELEVATION - SOUTH DOGWOOD TRAIL




SIDE ELEVATION




BACK ELEVATION

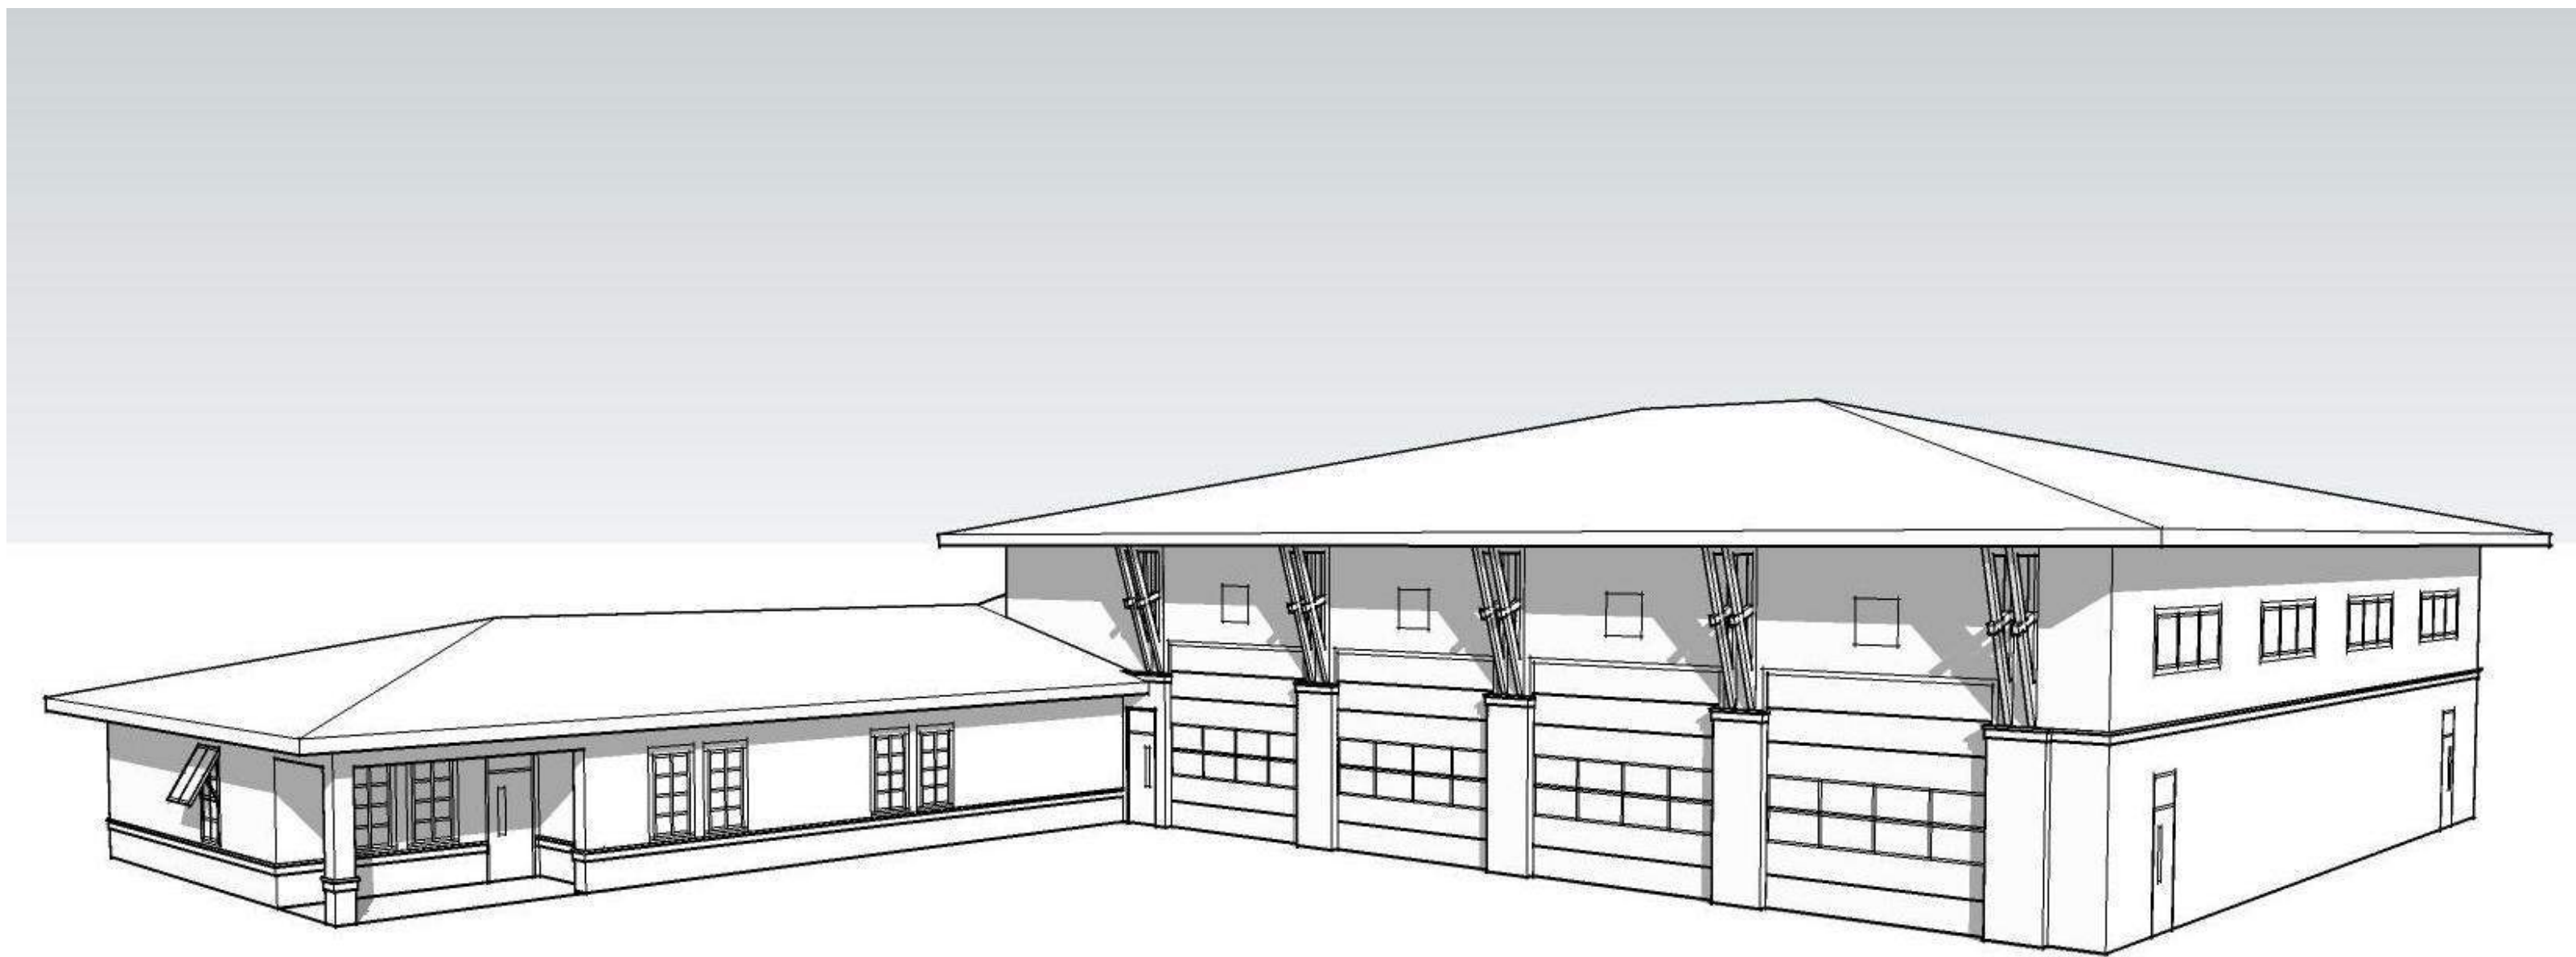


VIEW OF BAYS FROM REAR PARKING AREA

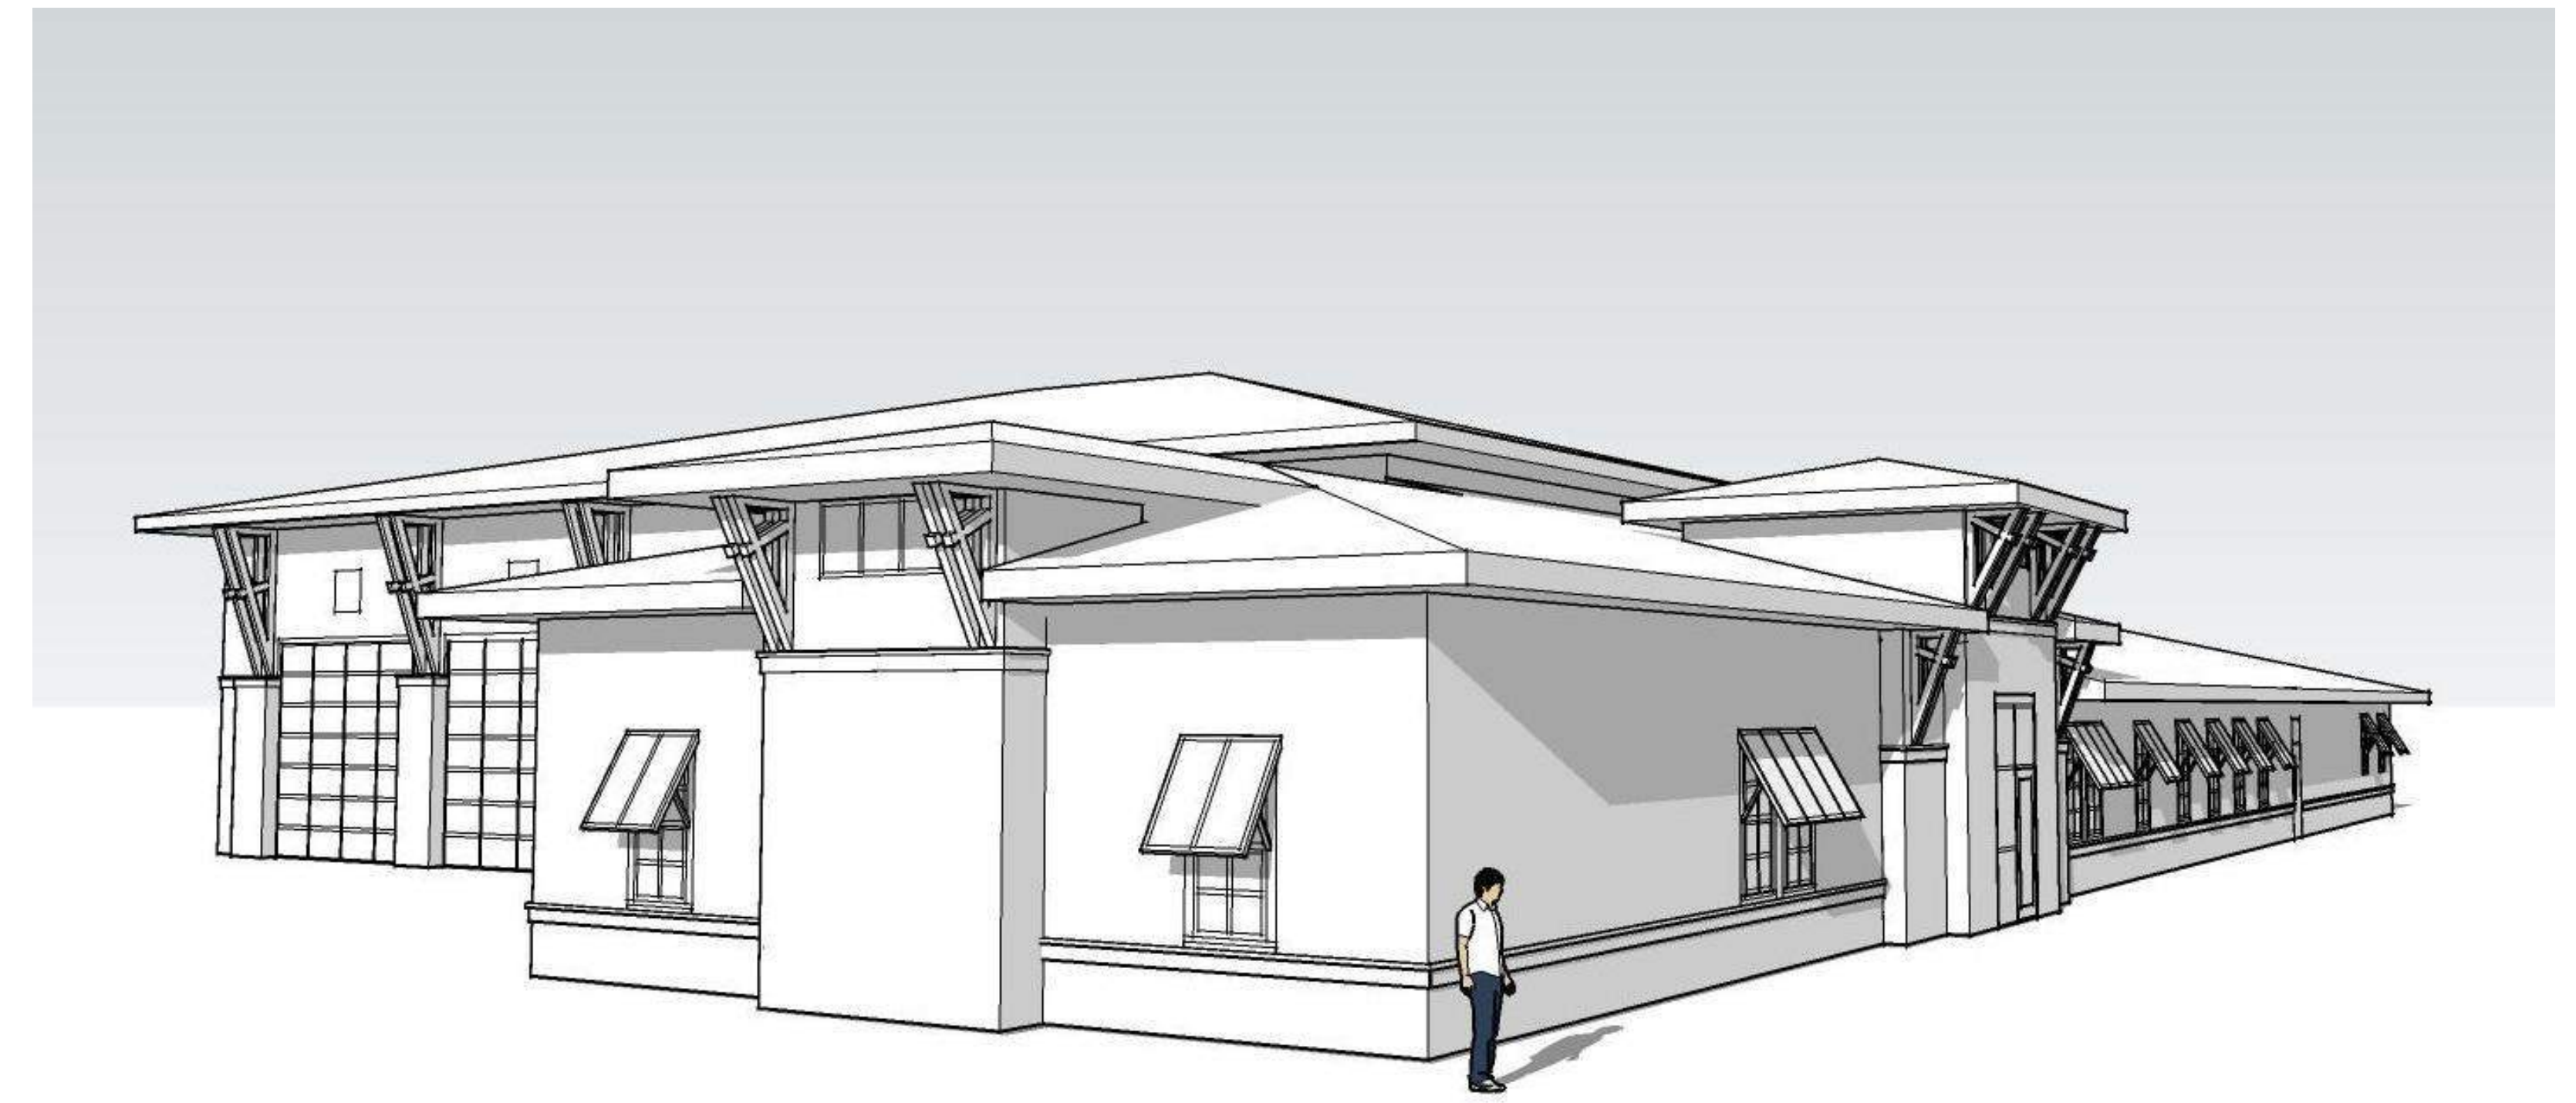

VIEW FROM THE CORNER OF S. DOGWOOD TRAIL AND PINTAIL TRAIL

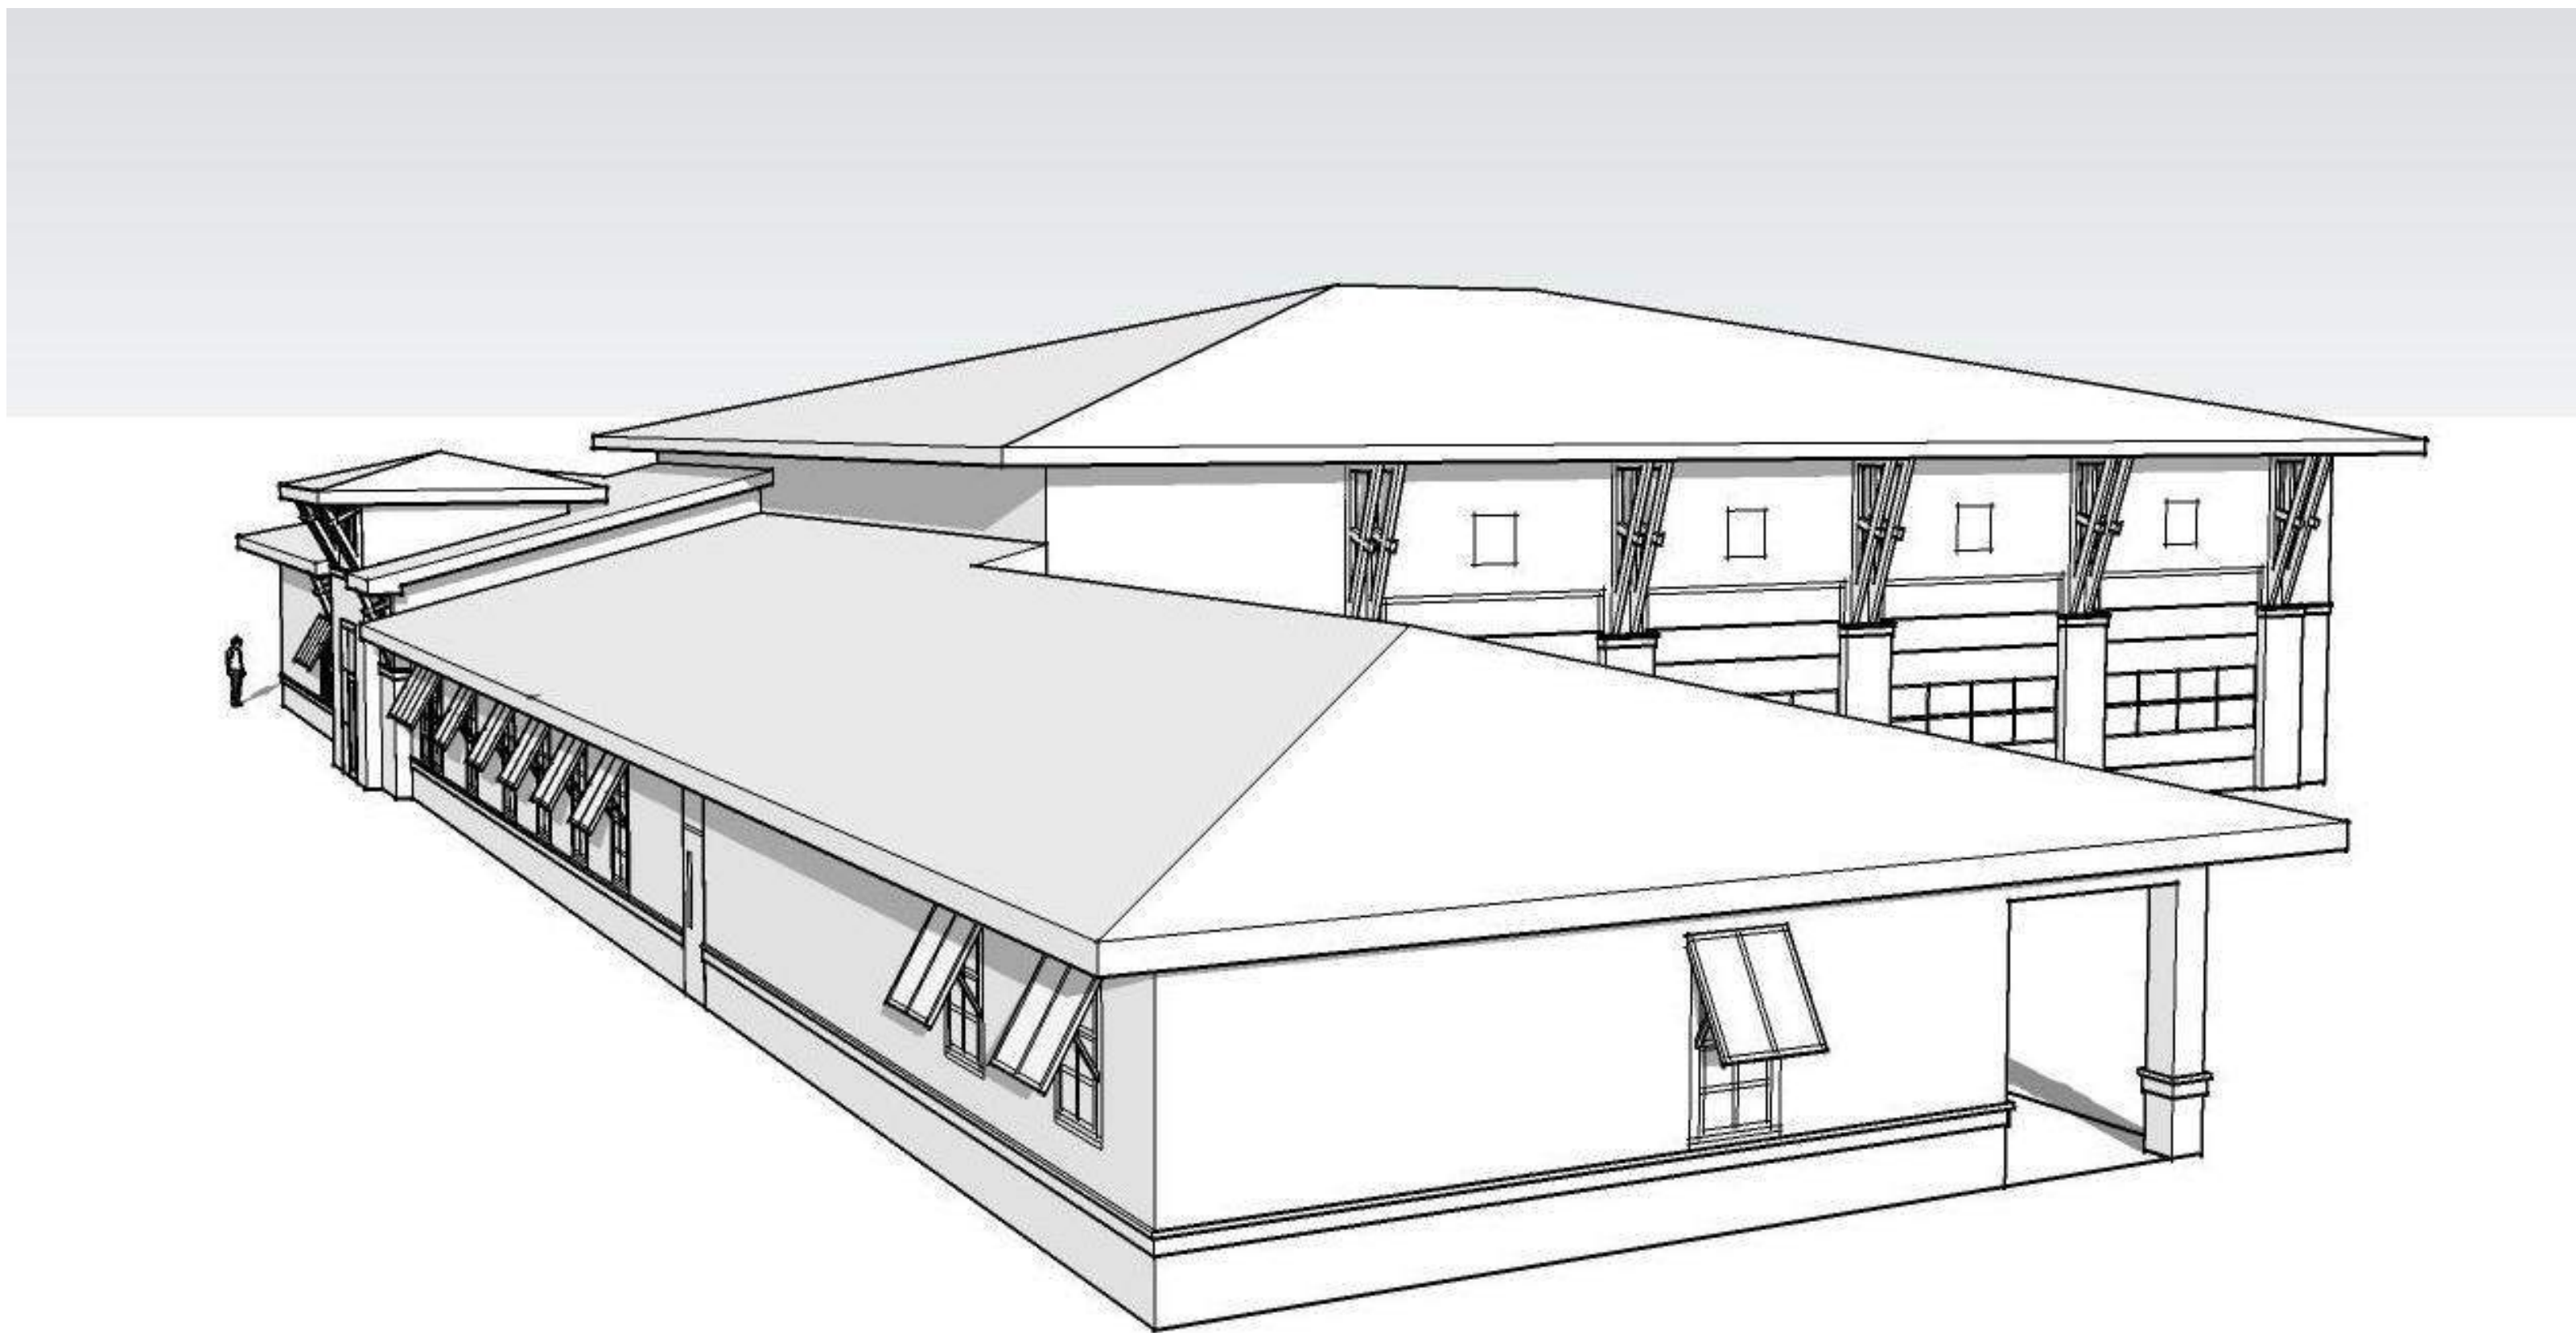

VIEW FROM PINTAIL TRAIL AT REAR PARKING AREA

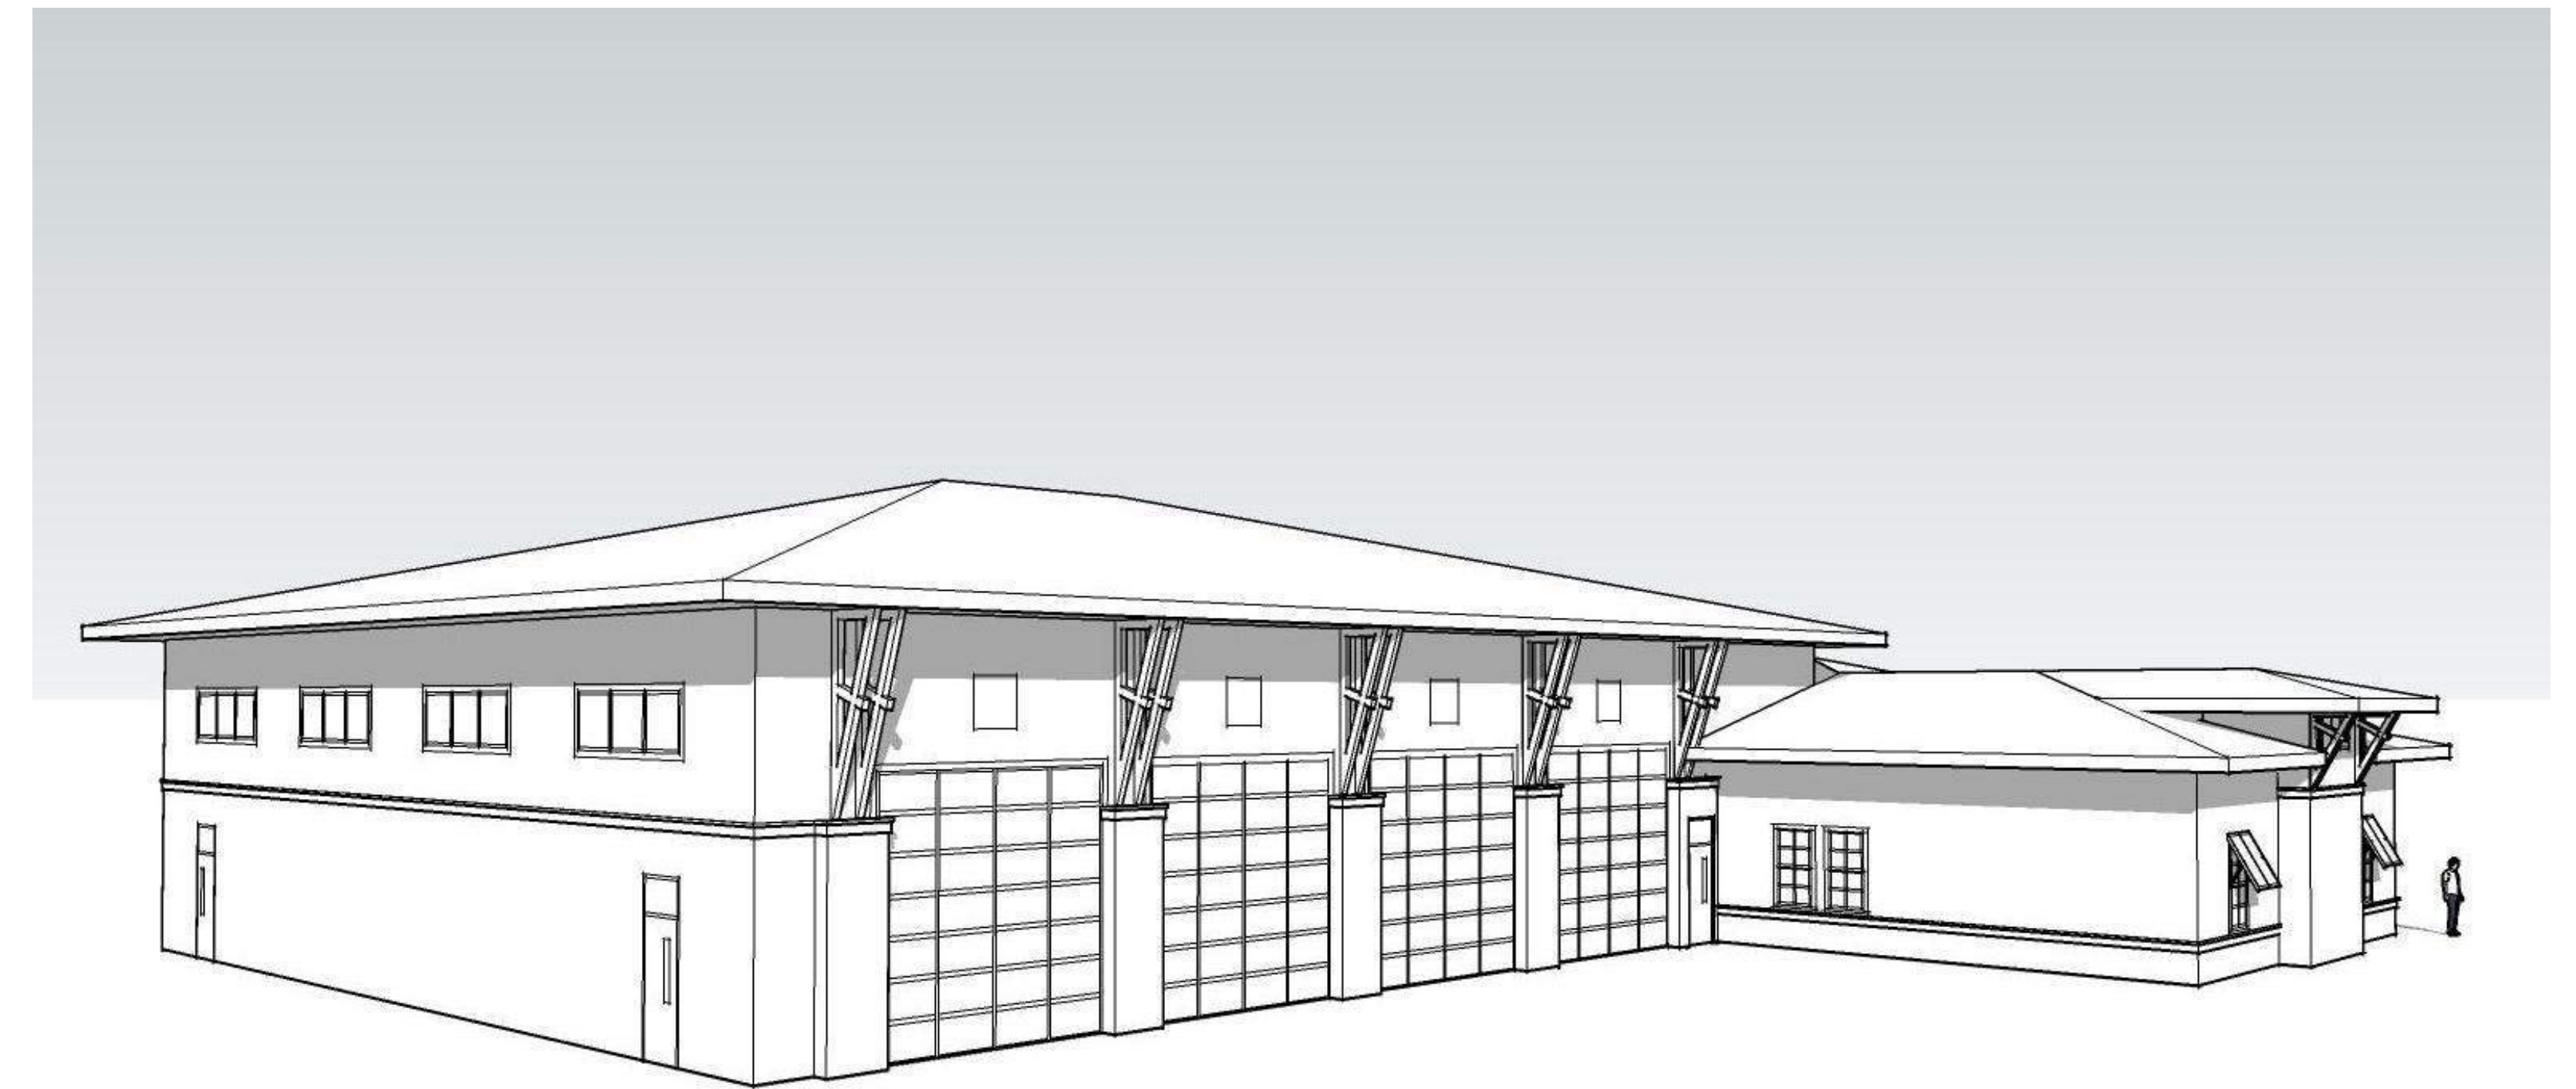

VIEW OF BAYS FROM S. DOGWOOD TRAIL