

- PUBLIC AREAS
- PRIVATE AREAS
- APPARATUS AND SUPPORT
- CRITICAL PATH


0 4' 8' 16'
SCALE: 1/8" = 1'-0"



FRONT ELEVATION FACING DOGWOOD TRAIL
SCALE:NTS



VIEW OF BAYS FROM REAR PARKING AREA

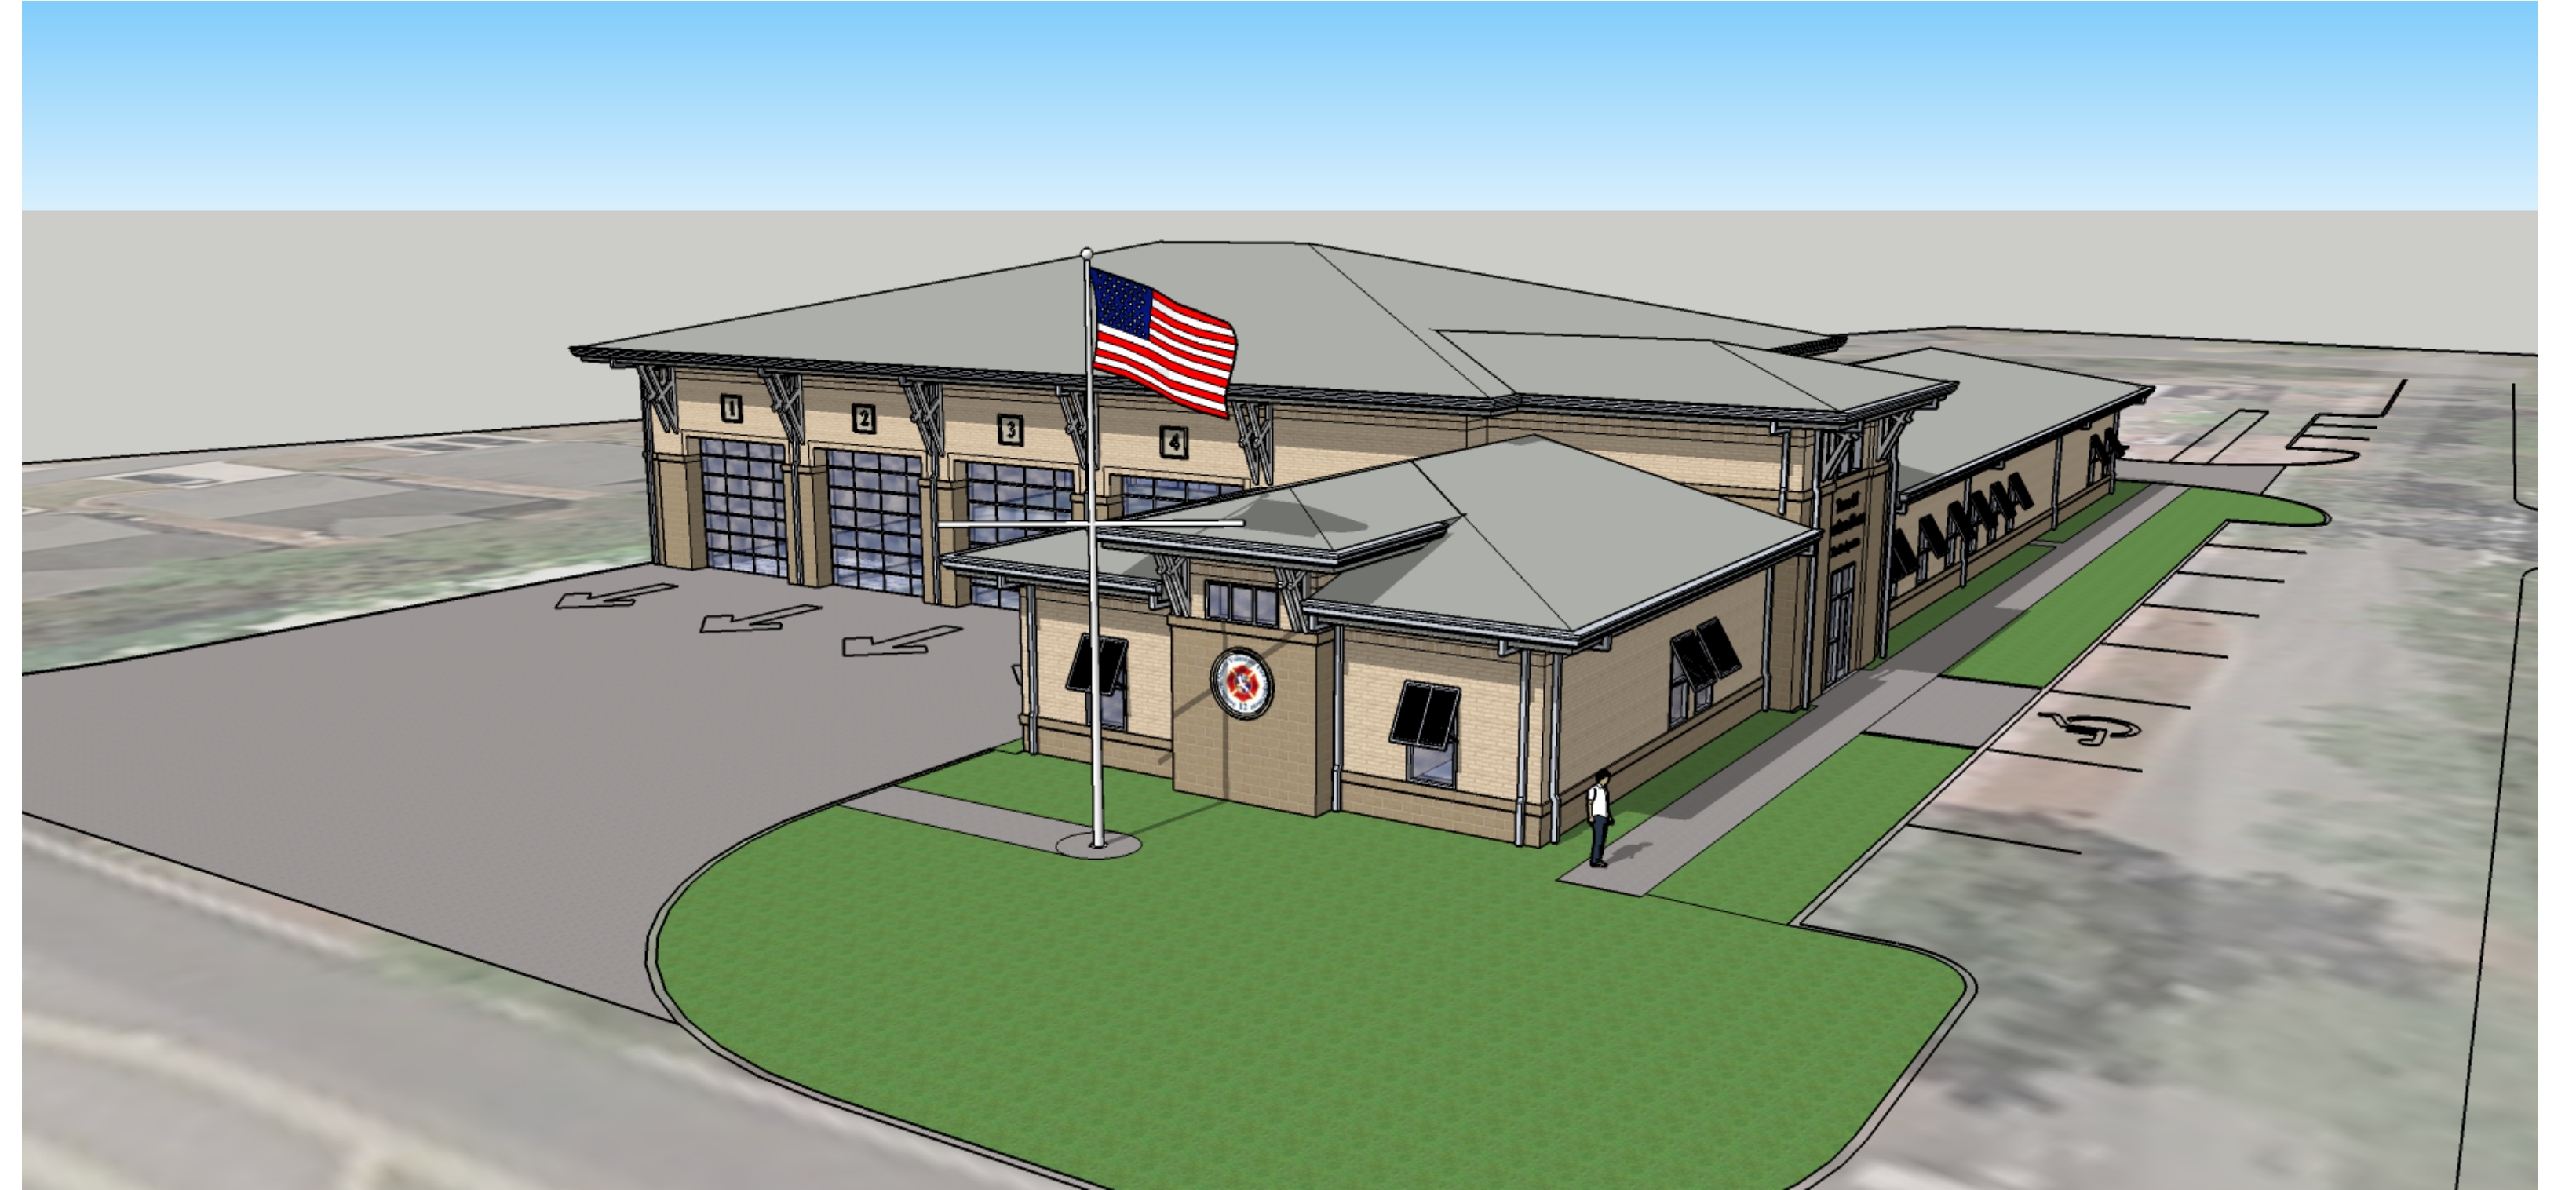


VIEW FROM THE CORNER OF S. DOGWOOD TRAIL AND PINTAIL TRAIL



VIEW FROM PINTAIL TRAIL AT REAR PARKING AREA




VIEW OF BAYS FROM S. DOGWOOD TRAIL

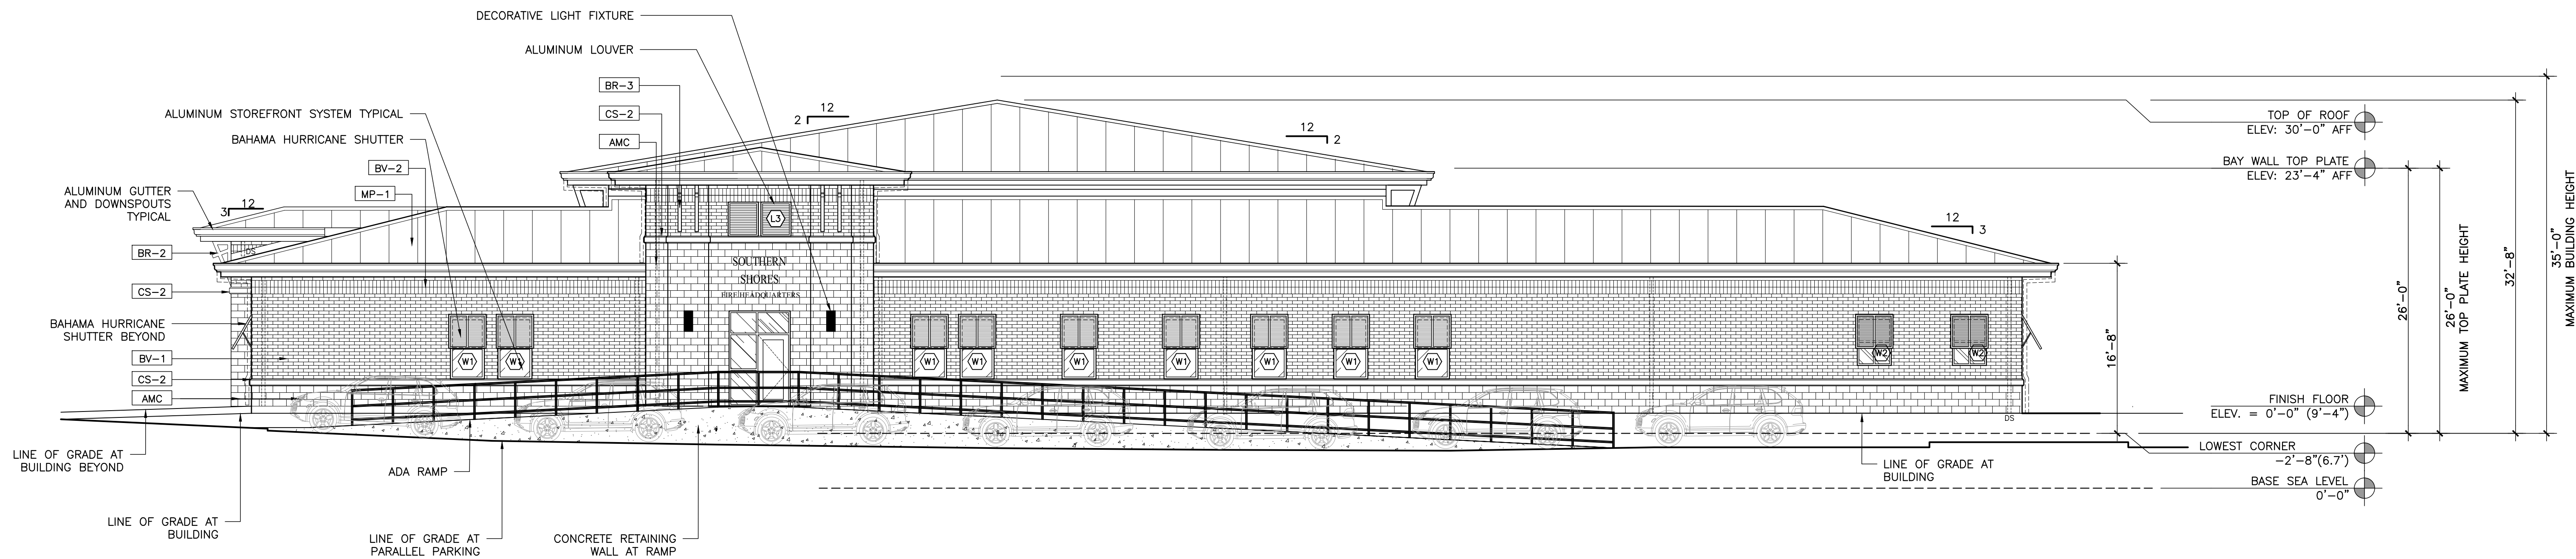

1 PINTAIL TRAIL ELEVATION (FRONT)

SCALE: 1/8" = 1'-0"

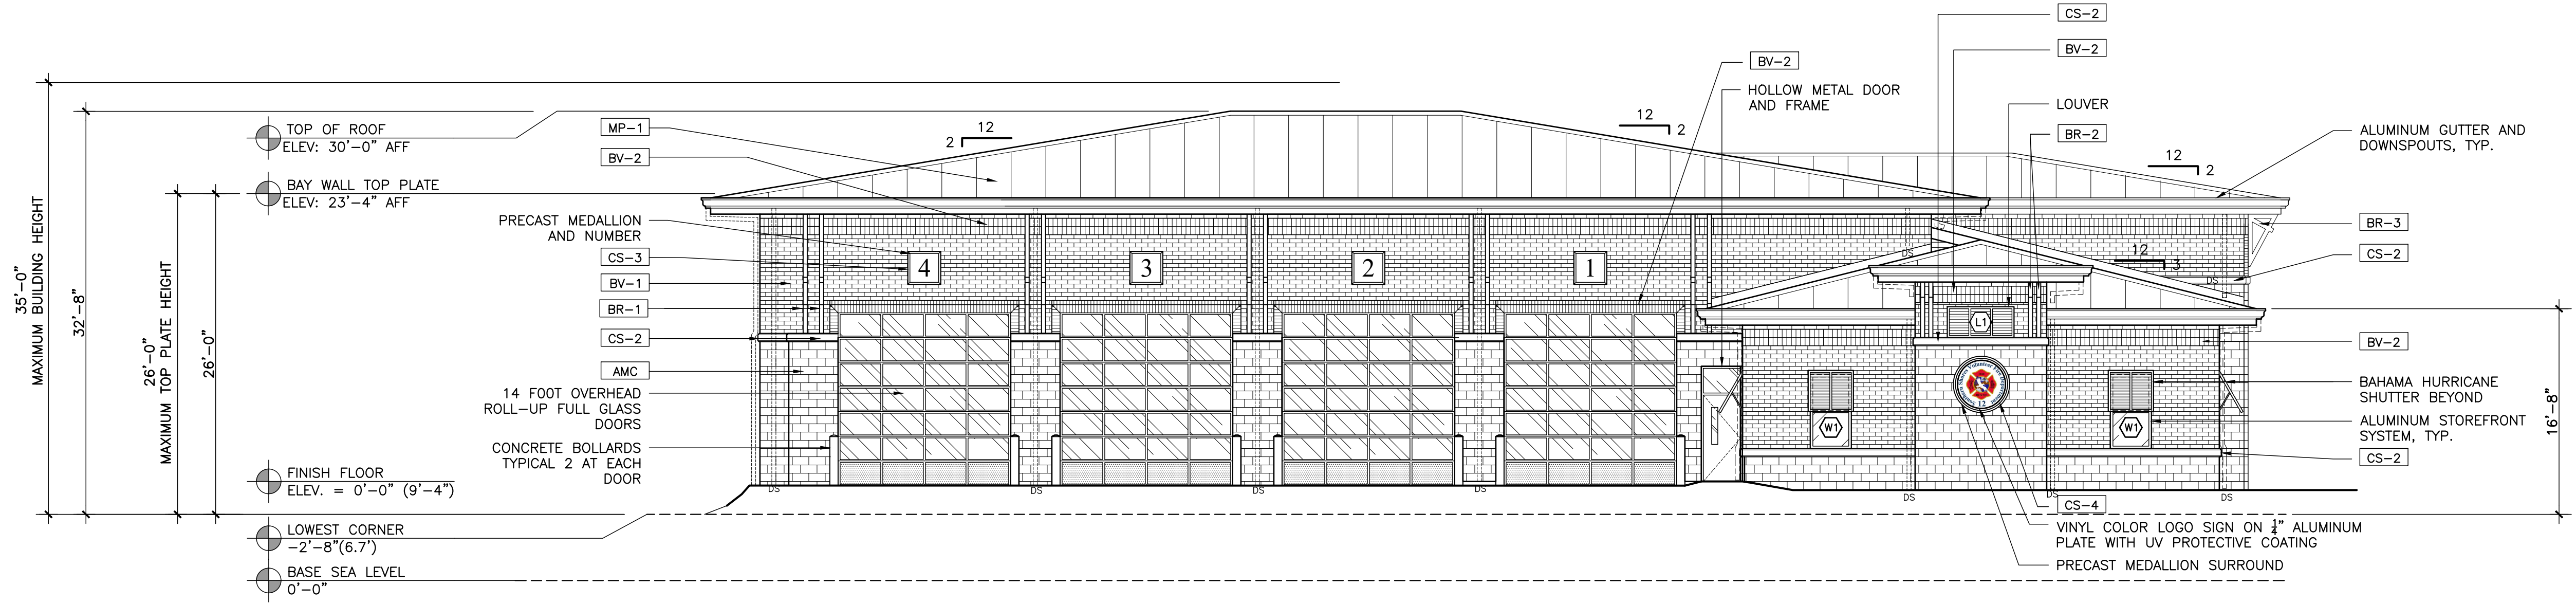

2 SOUTH DOGWOOD TRAIL ELEVATION (SIDE)

SCALE: 1/8" = 1'-0"


EXTERIOR FINISHES


BRICK VENEER WALLS
 [BV-1] TBD PRODUCTS, (FIELD BRICK) COLOR:TBD, MODULAR, WIRECUT.
 [BV-2] TBD PRODUCTS, (BRICK SOLDIER COURSE) COLOR:TBD, MODULAR, WIRECUT.
ARCHITECTURAL MASONRY CMU
 [AMC] ADAMS COLOR TBD, 4" SPLIT FACE CMU, EXTERIOR (www.adamsproducts.com)
MORTAR - TYPE 'S'
 FOR BV-1: STANDARD NATURAL GRAY MORTAR.
 FOR AMC: STANDARD NATURAL GRAY MORTAR.

METAL ROOF (Standing Seam)
 [MP-1] MBCI, BATTENLOK-HS METAL ROOF, 16" WIDE, 22ga., STUCCO EMBOSSED FINISH WITH STRIATIONS (COLOR: TBD).
METAL SOFFIT PANEL
 [MP-2] MBCI, ARTISAN SERIES L-8 (8" WIDE) METAL SOFFIT PANELS WITH CONCEALED FASTENERS, 24ga., SMOOTH FINISH (COLOR: TBD), TRIM COLOR TO MATCH METAL SOFFIT PANEL.
METAL FASCIA & ROOF FLASHING
 COLOR AND THICKNESS TO MATCH MP-1 METAL ROOF
METAL GUTTERS & DOWNSPOUTS
 COLOR & THICKNESS TO MATCH MP-1 METAL ROOF (DOWNSPOUT SIZE: 4"x4"x22ga.) PROVIDE PERFORATED ALUMINUM LEAF GUARD FOR ALL GUTTERS.
METAL BRACKETS (MB) & LOOSE LINTELS
 [BR-] SEMI-GLOSS EPOXY PAINT: COLOR TO MATCH HOLLOW METAL DOORS & FRAMES

FIBER CEMENT SIDINGS & TRIMS (ALTERNATE)
 [HP] JAMES HARDIE PLANK LAP SIDING, 7.25" (6" EXPOSED) CEDARMILL, COLOR TBD (JH20-30)
STOREFRONT (Doors & Windows)
 ALUMINUM STOREFRONT, KAWNEER (COLOR: ANODIZED)
LOUVERS
 AIROLITE K638 EXTRUDED ALUMINUM LOUVERS WITH INSECT SCREEN (COLOR: TBD)
OVERHEAD DOORS (High-Lift)
 CLOPAY OVERHEAD DOORS OR APPROVED EQUAL. (POWDER COATED SATIN FINISH INSULATED FLAT STEEL PANELS INSULATED GLASS WINDOWS, SEE 4.70) COLOR: TBD
HOLLOW METAL DOORS & FRAMES
 SEMI-GLOSS EPOXY PAINT: SHERWIN WILLIAMS, COLOR: TBD (PT-13)

PRE-CAST STONES
 [CS-1] WATER TABLE CAST STONE
 [CS-2] WINDOW SILL CAST STONE
 [CS-3] PRECAST MEDALLION AND NUMBER
 [CS-4] PRECAST MEDALLION SURROUND (COLOR: CRYSTAL WHITE GP-A)
NOTE:
 1. CONTROL JOINT LOCATIONS TO BE BEHIND DOWNSPOUTS.
 2. SEE SHEET 5.32 FOR CAST STONE DETAILS.

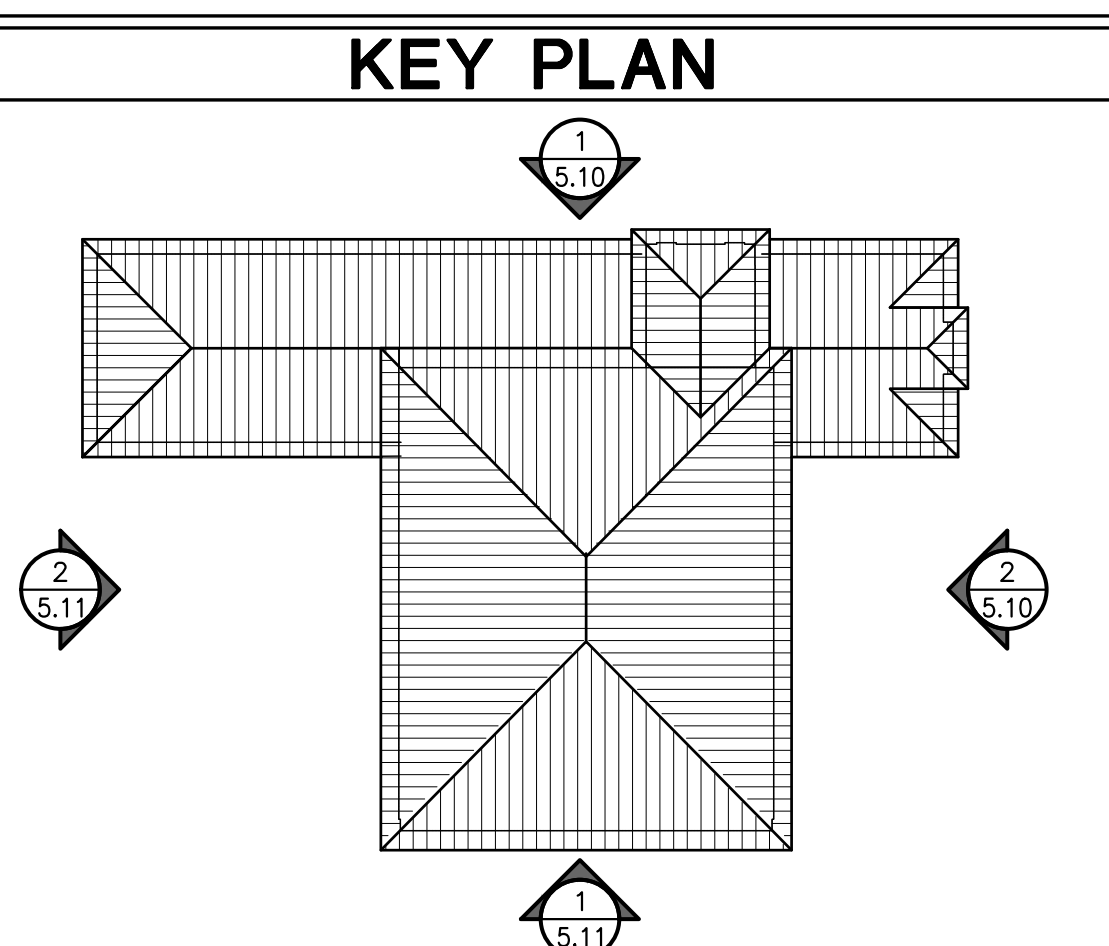

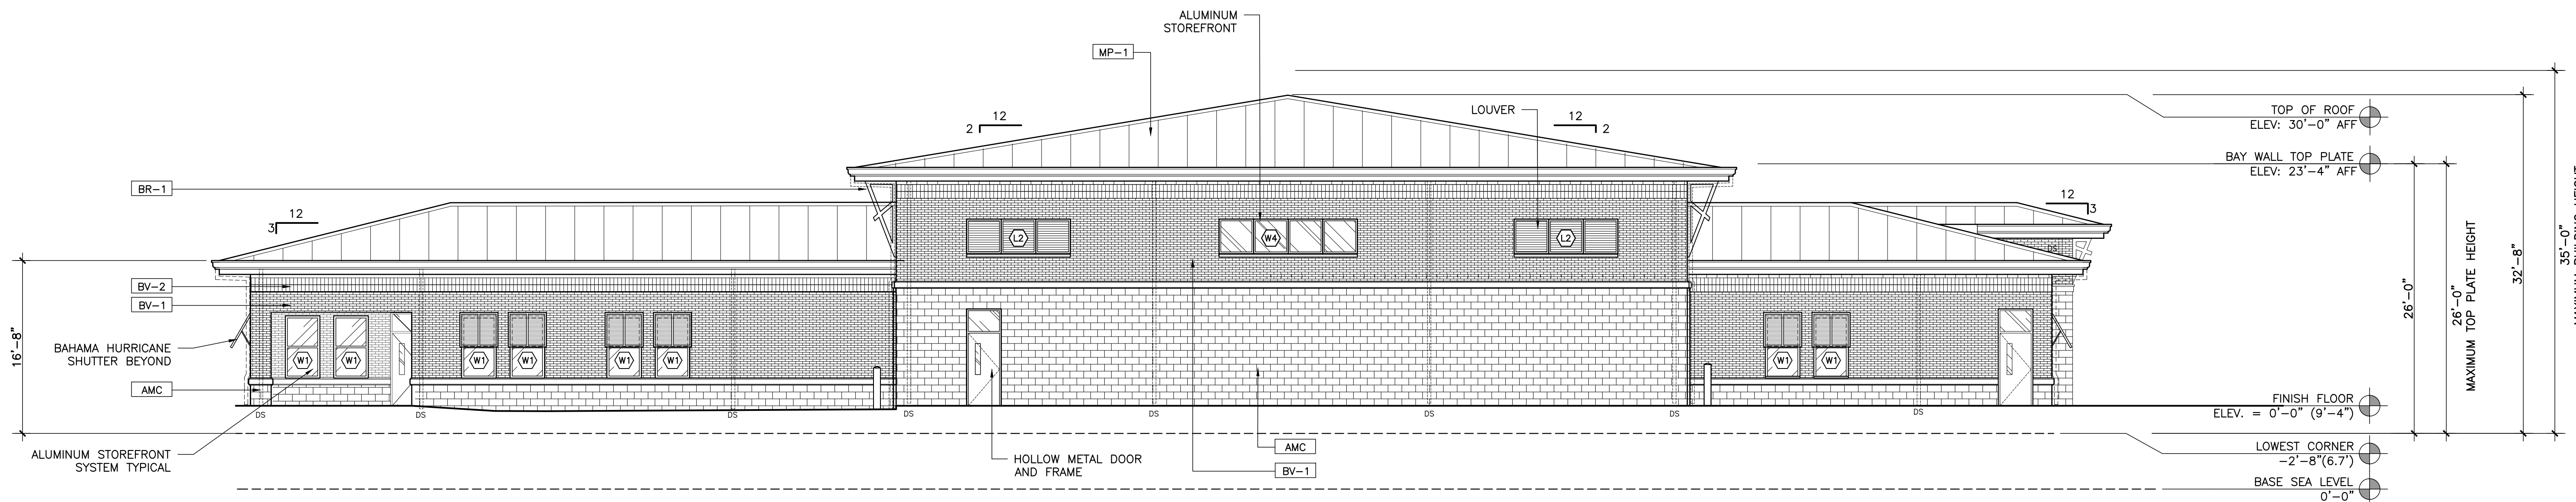

1 REAR ELEVATION
SCALE: 1/8" = 1'-0"



2 SIDE ELEVATION
SCALE: 1/8" = 1'-0"

EXTERIOR FINISHES

BRICK VENEER WALLS

- BR-1 TBD PRODUCTS, (FIELD BRICK) COLOR:TBD, MODULAR, WIRECUT.
- BV-2 TBD PRODUCTS, (BRICK SOLDIER COURSE) COLOR:TBD, MODULAR, WIRECUT.

ARCHITECTURAL MASONRY CMU

- AMC ADAMS COLOR TBD, 4" SPLIT FACE CMU, EXTERIOR (www.adamsproducts.com)

MORTAR - TYPE 'S'

- FOR BV-1: STANDARD NATURAL GRAY MORTAR.
- FOR AMC: STANDARD NATURAL GRAY MORTAR.

METAL ROOF (Standing Seam)

- MP-1 MBCI, BATTENLOK-HS METAL ROOF, 16" WIDE, 22ga., STUCCO EMBOSSED FINISH WITH STRIATIONS (COLOR: TBD).

METAL SOFFIT PANEL

- MP-2 MBCI, ARTISAN SERIES L-8 (8" WIDE) METAL SOFFIT PANELS WITH CONCEALED FASTENERS, 24ga., SMOOTH FINISH (COLOR: TBD), TRIM COLOR TO MATCH METAL SOFFIT PANEL.

METAL FASCIA & ROOF FLASHING

- COLOR AND THICKNESS TO MATCH MP-1 METAL ROOF

METAL GUTTERS & DOWNSPOUTS

- COLOR & THICKNESS TO MATCH MP-1 METAL ROOF (DOWNSPOUT SIZE: 4"x4"x22ga.) PROVIDE PERFORATED ALUMINUM LEAF GUARD FOR ALL GUTTERS.

METAL BRACKETS (MB) & LOOSE LINTELS

- BR- SEMI-GLOSS EPOXY PAINT: COLOR TO MATCH HOLLOW METAL DOORS & FRAMES

FIBER CEMENT SIDINGS & TRIMS (ALTERNATE)

- HP JAMES HARDIE PLANK LAP SIDING, 7.25" (6" EXPOSED) CEDARMILL, COLOR TBD (JH20-30)

STOREFRONT (Doors & Windows)

- ALUMINUM STOREFRONT, KAWNEER (COLOR: ANODIZED)

LOUVERS

- AIROLITE K638 EXTRUDED ALUMINUM LOUVERS WITH INSECT SCREEN (COLOR: TBD)

OVERHEAD DOORS (High-Lift)

- CLOPAY OVERHEAD DOORS OR APPROVED EQUAL. (POWDER COATED SATIN FINISH INSULATED FLAT STEEL PANELS INSULATED GLASS WINDOWS, SEE 4.70) COLOR: TBD

HOLLOW METAL DOORS & FRAMES

- SEMI-GLOSS EPOXY PAINT: SHERWIN WILLIAMS, COLOR: TBD (PT-13)

PRE-CAST STONES

- CS-1 WATER TABLE CAST STONE
- CS-2 WINDOW SILL CAST STONE
- CS-3 PRECAST MEDALLION AND NUMBER
- CS-4 PRECAST MEDALLION SURROUND (COLOR: CRYSTAL WHITE GP-A)

NOTE:
1. CONTROL JOINT LOCATIONS TO BE BEHIND DOWNSPOUTS.
2. SEE SHEET 5.32 FOR CAST STONE DETAILS.

KEY PLAN

