

1 FRONT PERSPECTIVE


## LIST OF DRAWINGS

### ARCHITECTURAL DRAWINGS

- T1.1 TITLE SHEET
- A1.1 FIRST FLOOR
- A1.2 ROOF FRAMING PLAN & ROOF PLAN
- A2.1 ELEVATIONS

# GUDAS COTTAGE

156 WAX MYRTLE TRAIL,  
SOUTHERN SHORES,  
NORTH CAROLINA

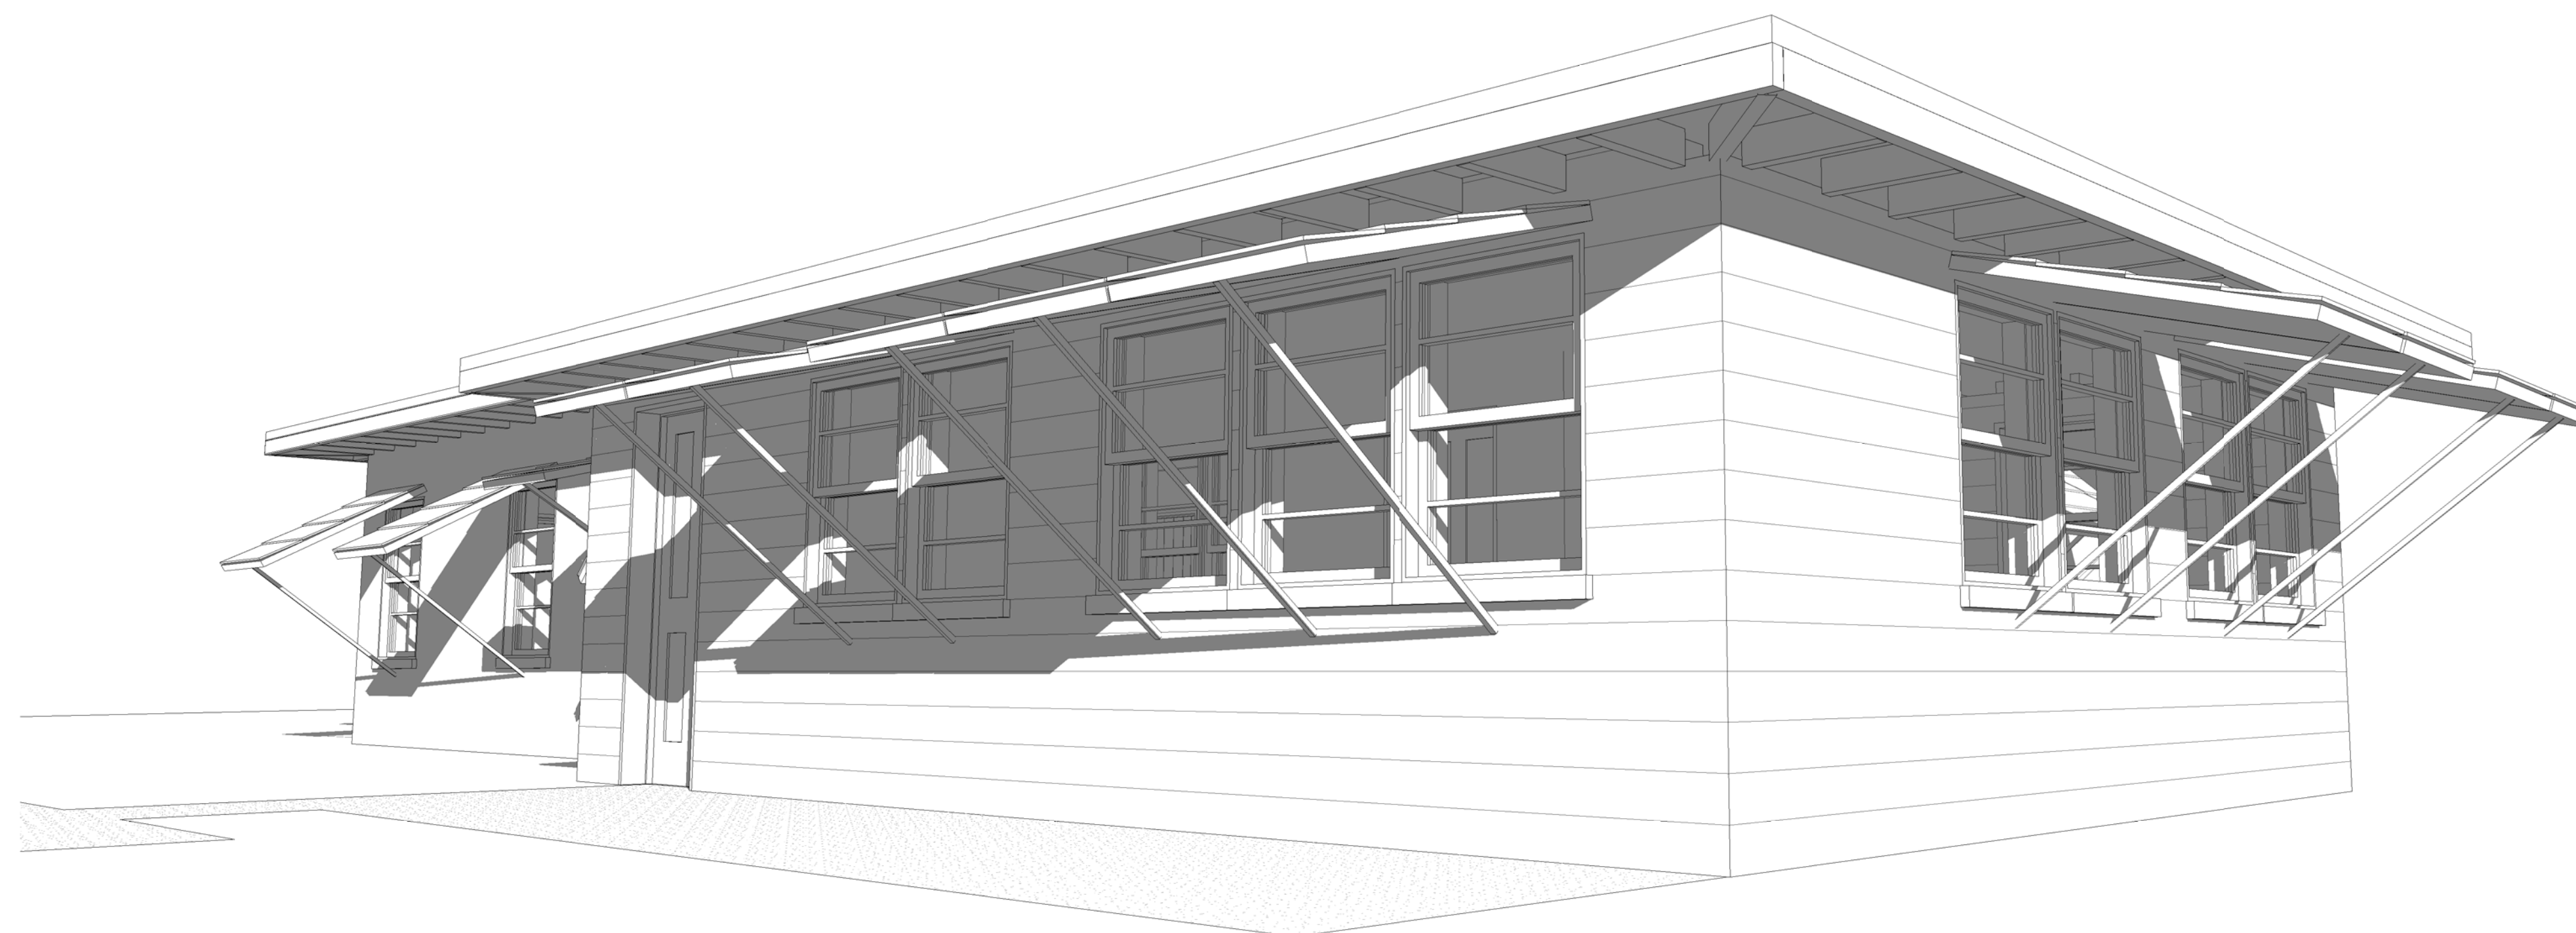

2 FRONT PERSPECTIVE 2

PROJECT NAME:

**GUDAS  
COTTAGE**

156 WAX MYRTLE  
SOUTHERN SHORES  
NORTH CAROLINA

REVISIONS:	DATE:
AS- BUILTS	8/9/16

DRAWING NAME:

TITLE SHEET

PRELIMINARY DRAWINGS  
NOT FOR  
CONSTRUCTION:

DRAWN BY: DF

DATE: 8/9/16

SCALE: SEE PLANS

STAMP:

SHEET:

T1.1

PROJECT NAME:

**GUDAS  
 COTTAGE**

156 WAX MYRTLE  
 SOUTHERN SHORES  
 NORTH CAROLINA

REVISIONS:	DATE:
AS- BUILTS	8/9/16

DRAWING NAME:

**FIRST FLOOR  
 PLAN**

PRELIMINARY DRAWINGS  
 NOT FOR  
 CONSTRUCTION:

DRAWN BY: DF

DATE: 8/9/16


SCALE: SEE PLANS

STAMP:

© 2016 BEACON ARCHITECTURE +  
 DESIGN  
 P.L.L.C. - ALL RIGHTS RESERVED

SHEET:

**A1.1**

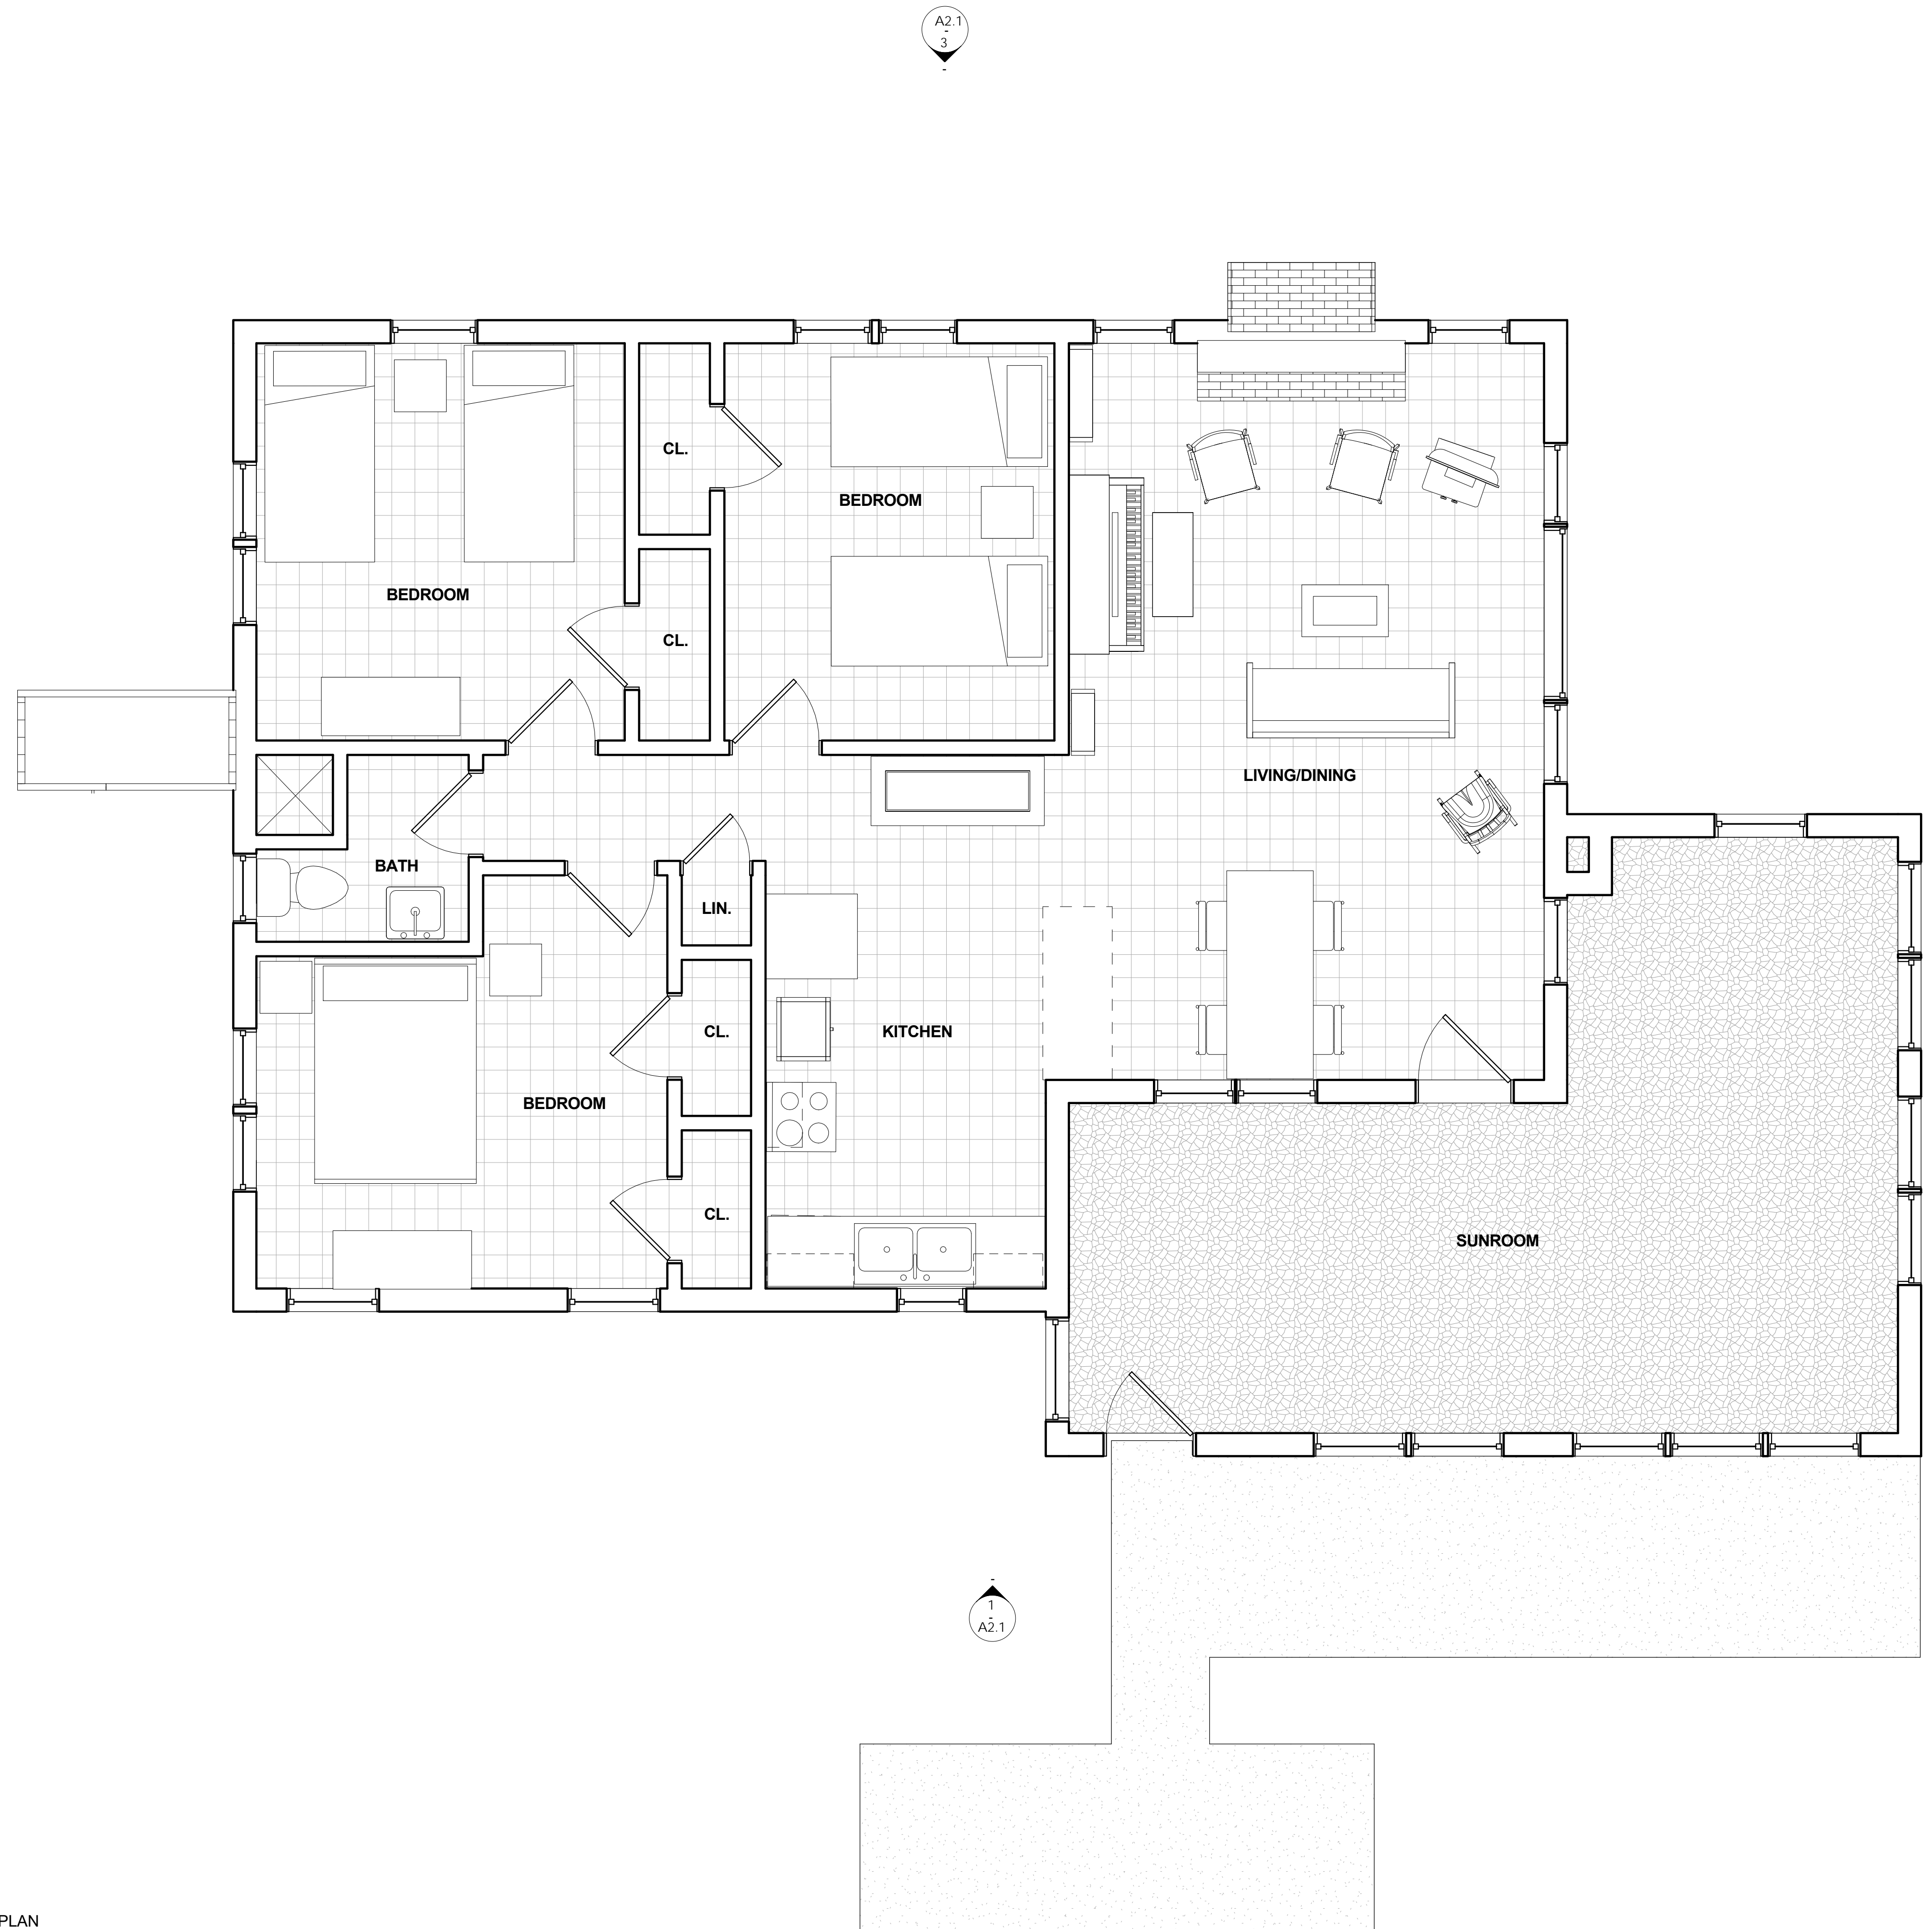

1 FIRST FLOOR PLAN  
 3/8" = 1'-0"

PROJECT NAME:

**GUDAS COTTAGE**

156 WAX MYRTLE  
 SOUTHERN SHORES  
 NORTH CAROLINA

REVISIONS:	DATE:
AS- BUILTS	8/9/16

DRAWING NAME:

**ROOF FRAMING PLAN**

PRELIMINARY DRAWINGS  
 NOT FOR  
 CONSTRUCTION:

DRAWN BY: DF

DATE: 8/9/16


SCALE: SEE PLANS

STAMP:


© 2016 BEACON ARCHITECTURE + DESIGN P.L.L.C. - ALL RIGHTS RESERVED

SHEET:


**A1.2**

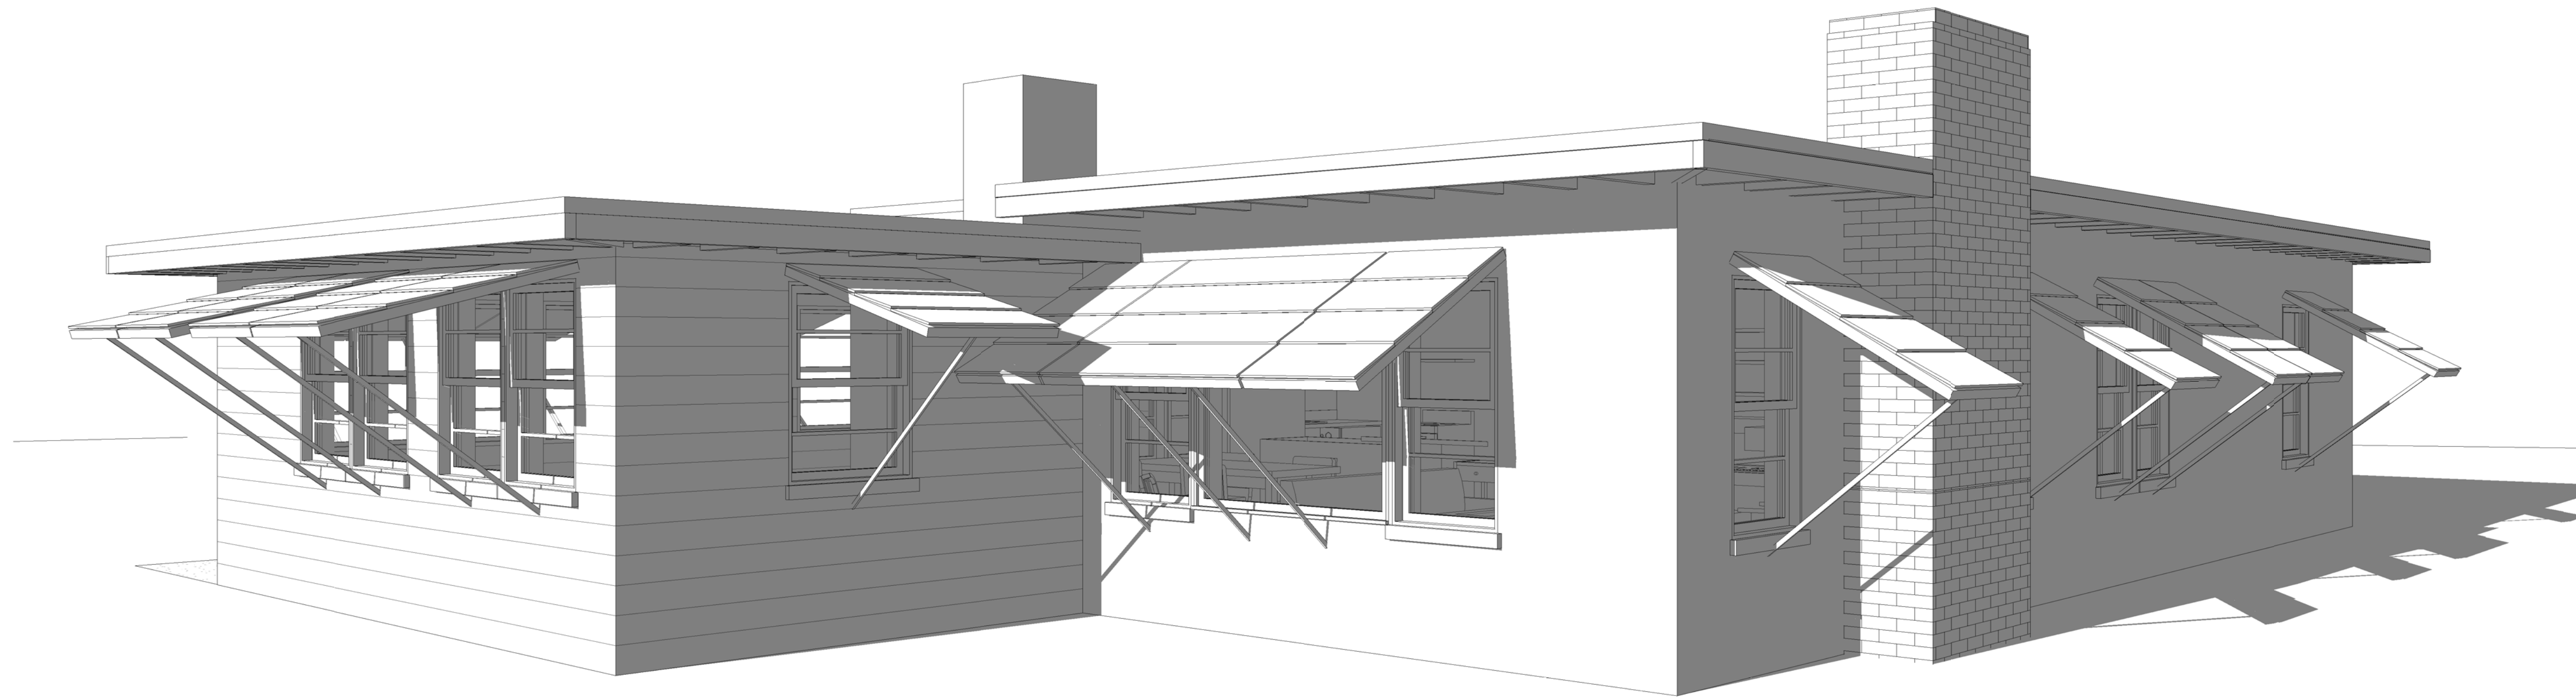


3 BACK PERSPECTIVE

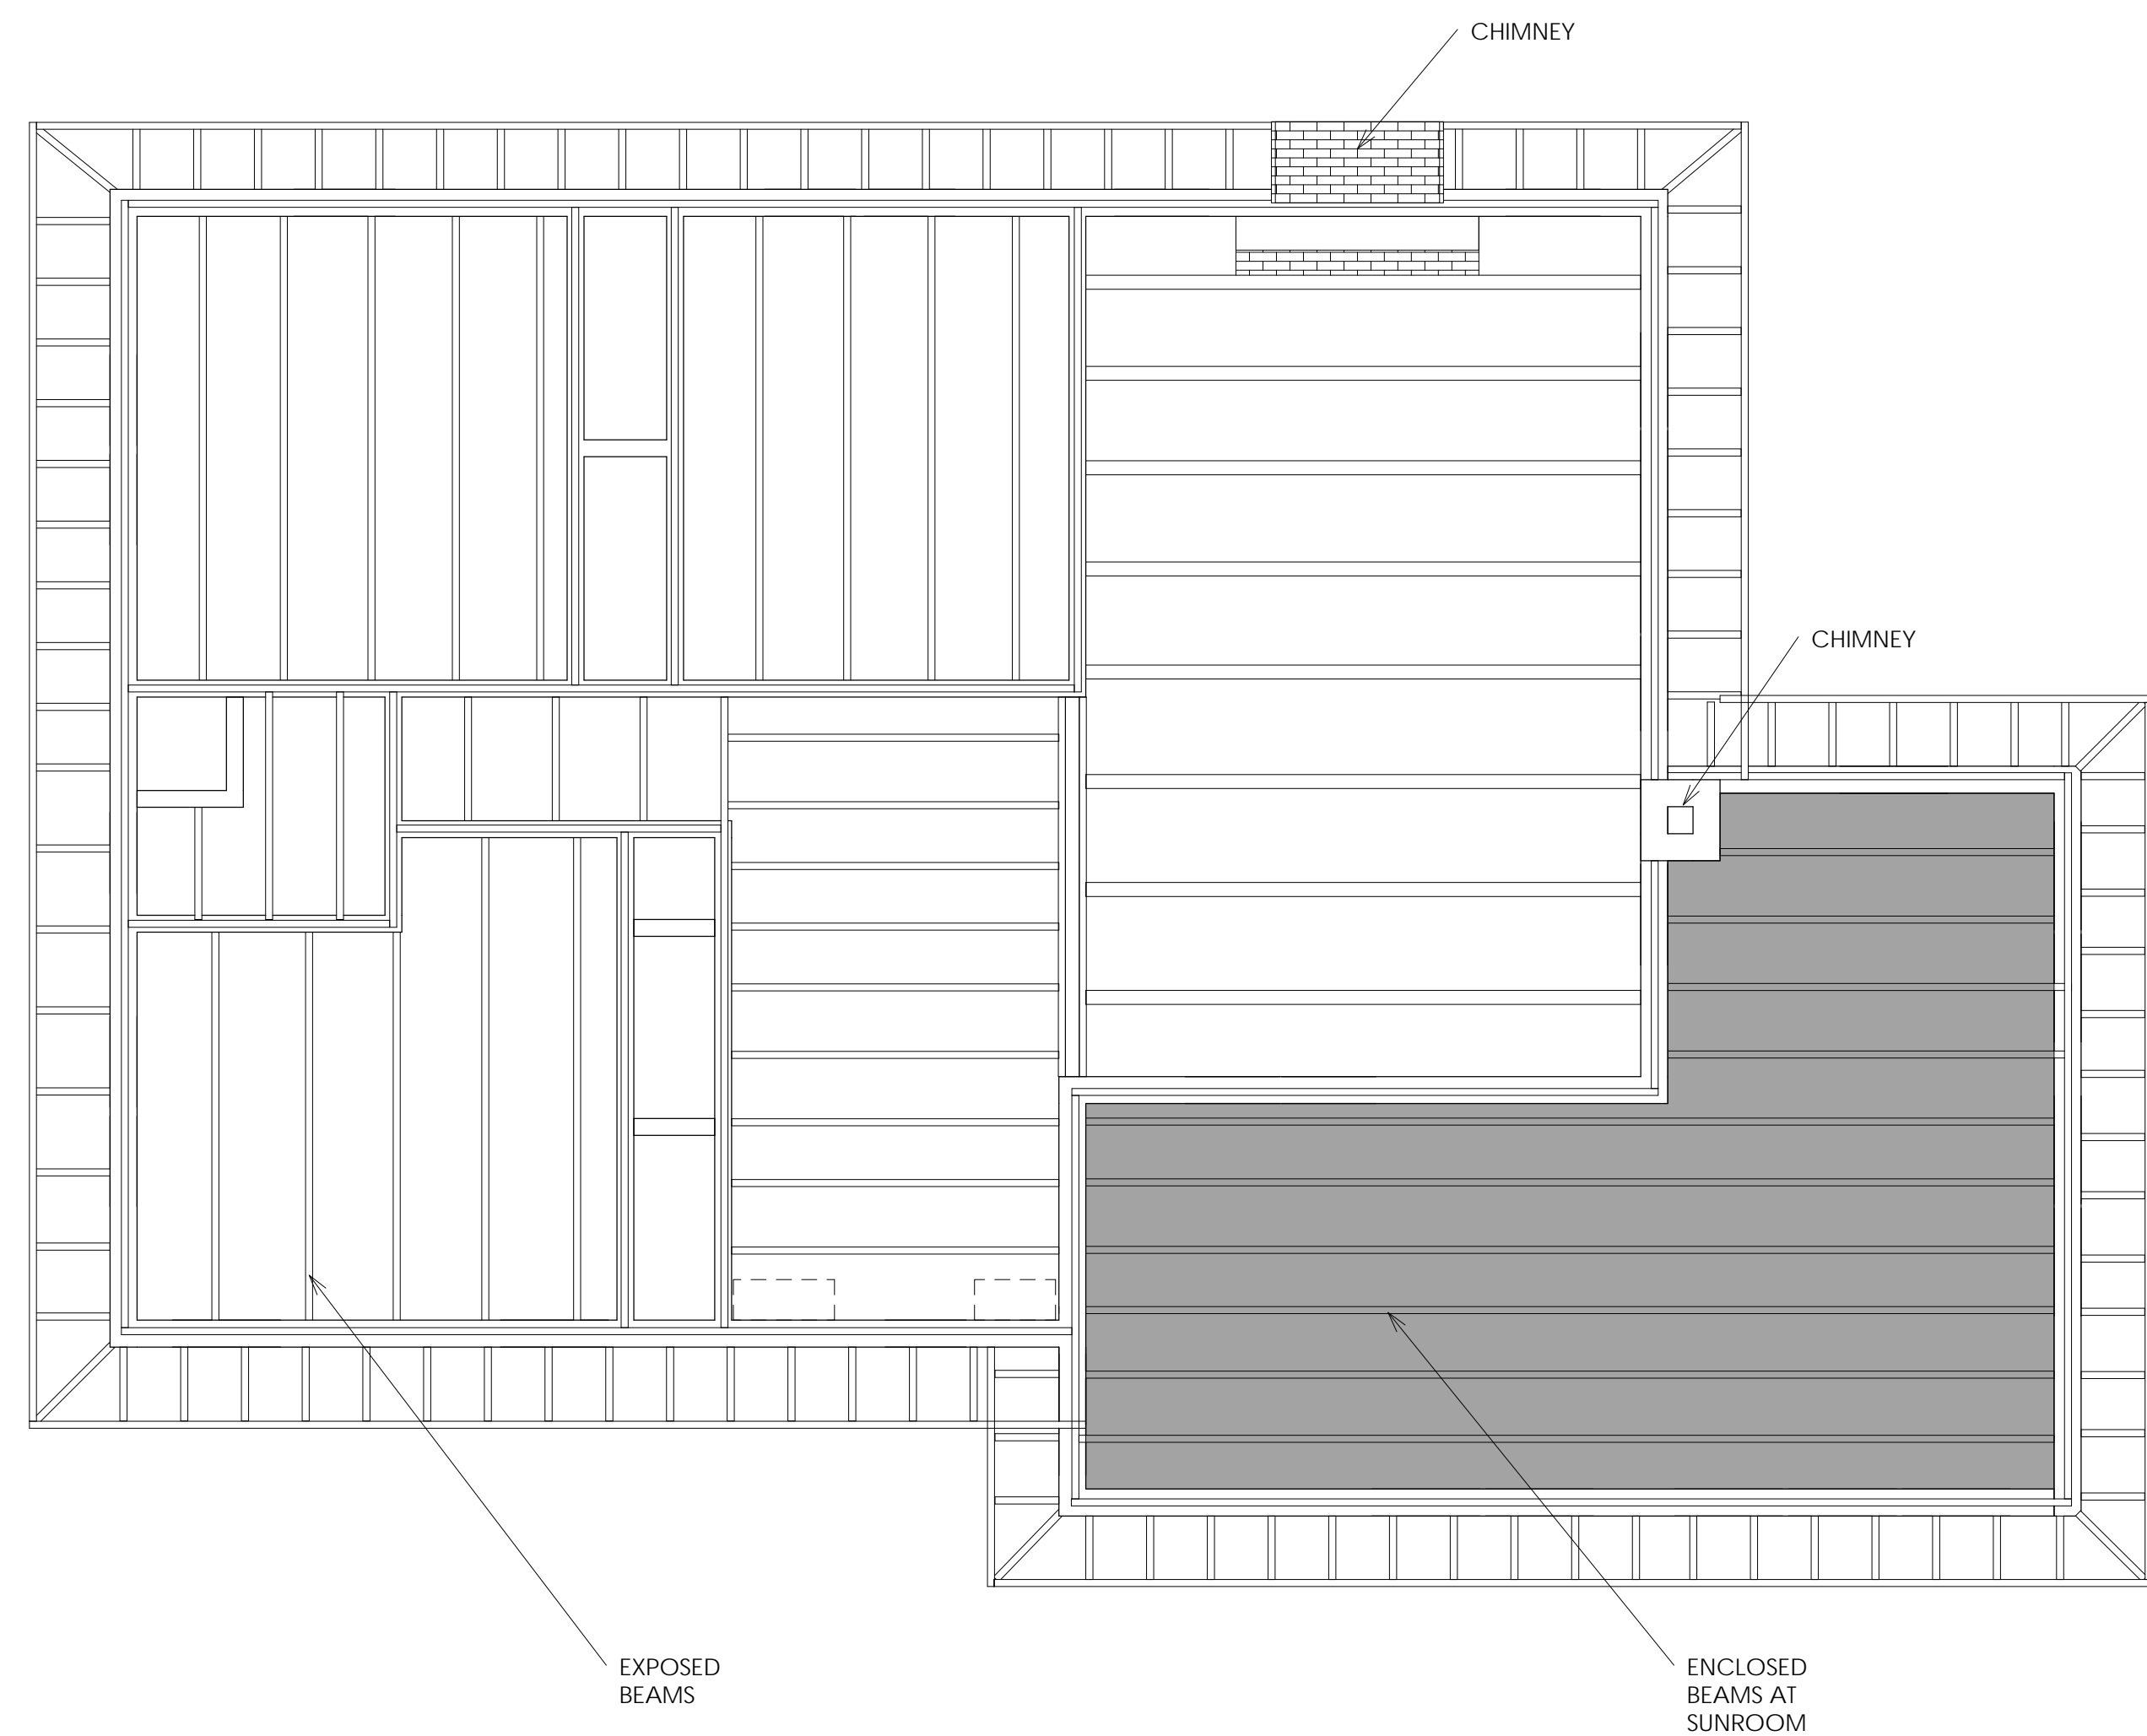


1 ROOF FRAMING PLAN  
 1/4" = 1'-0"

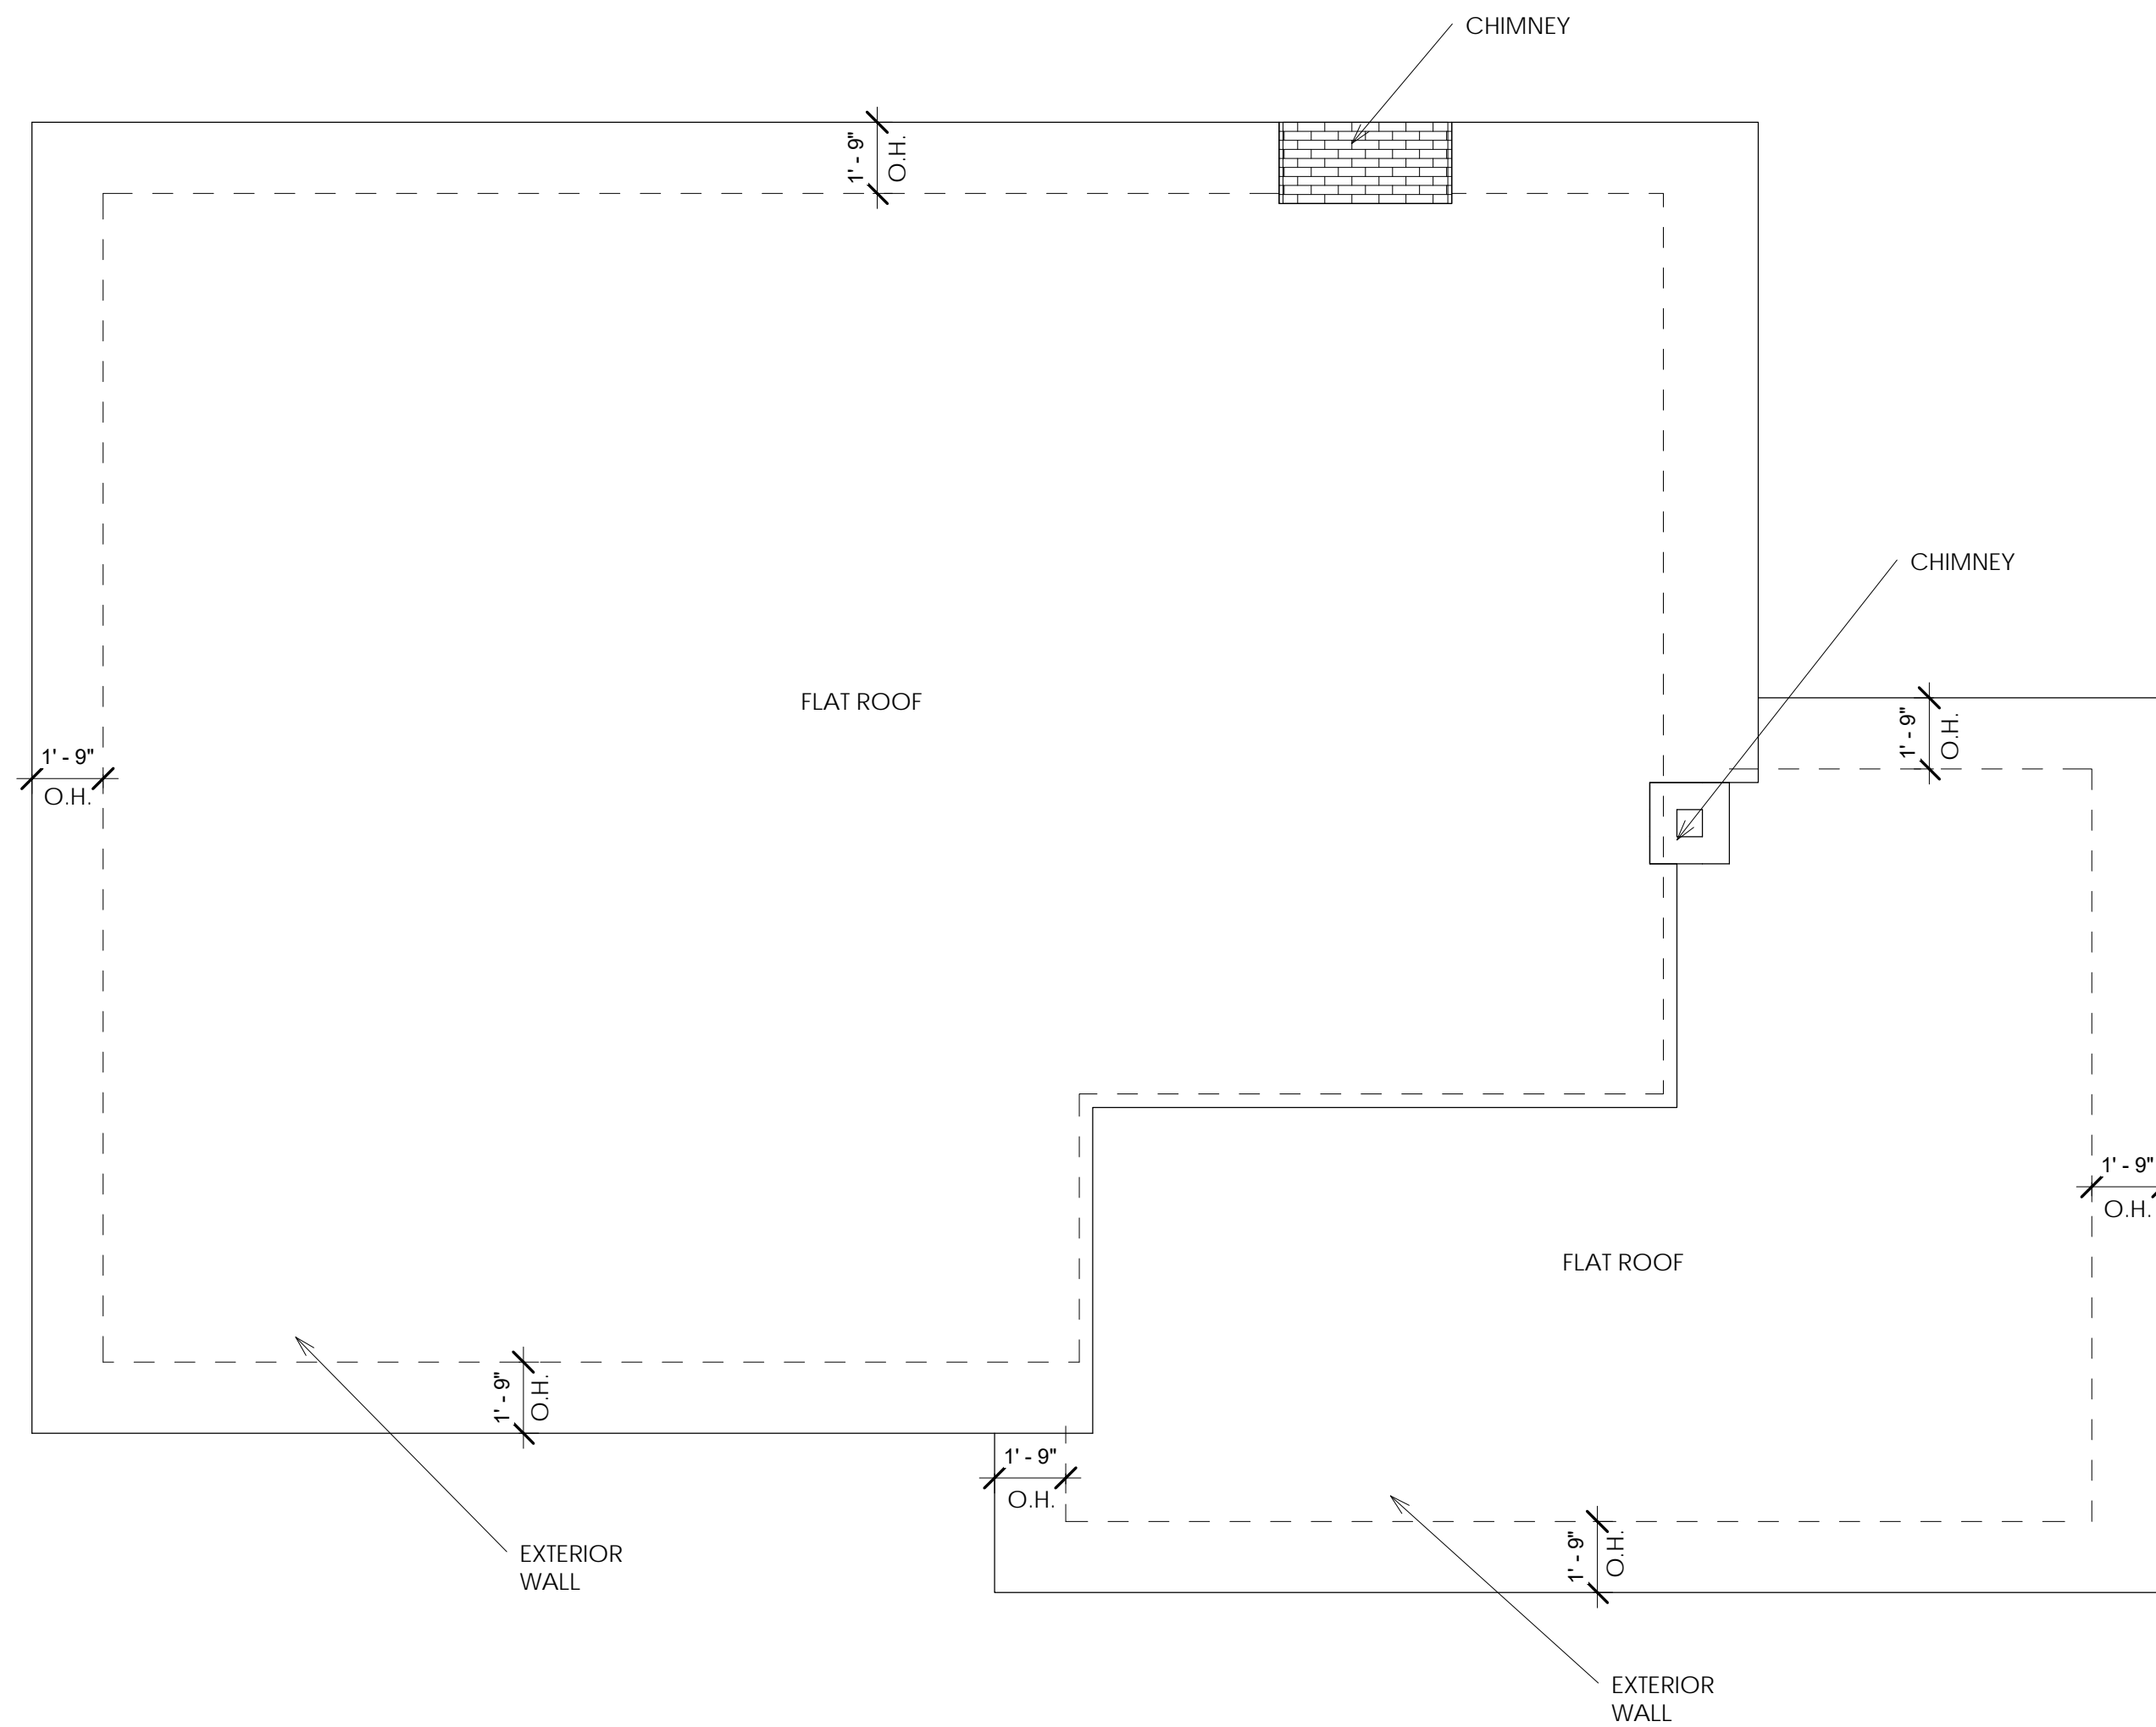

2 ROOF PLAN  
 1/4" = 1'-0"

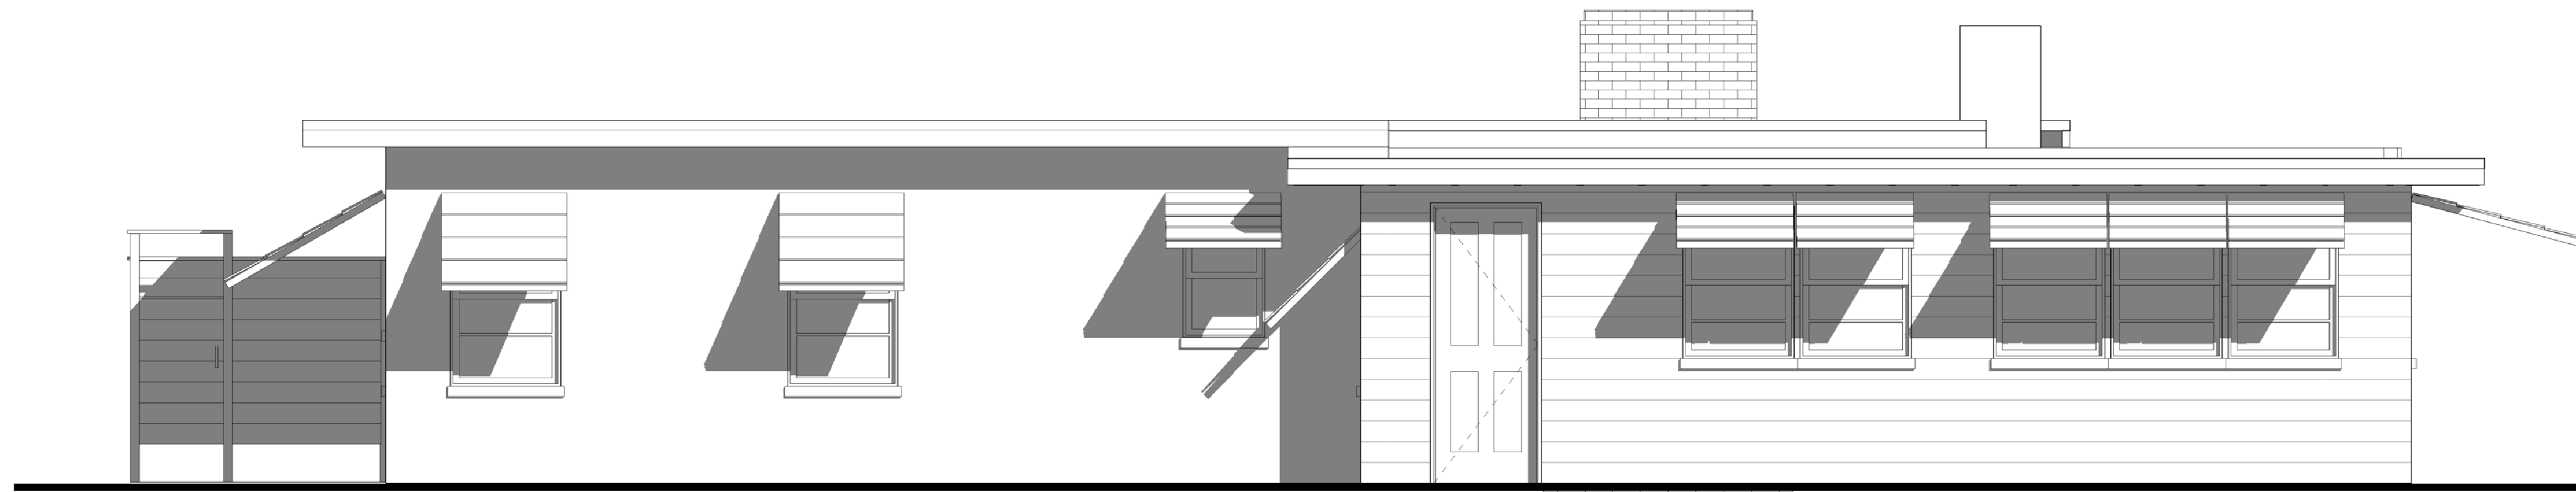


① EXTERIOR ELEVATION 1  
 3/8" = 1'-0"

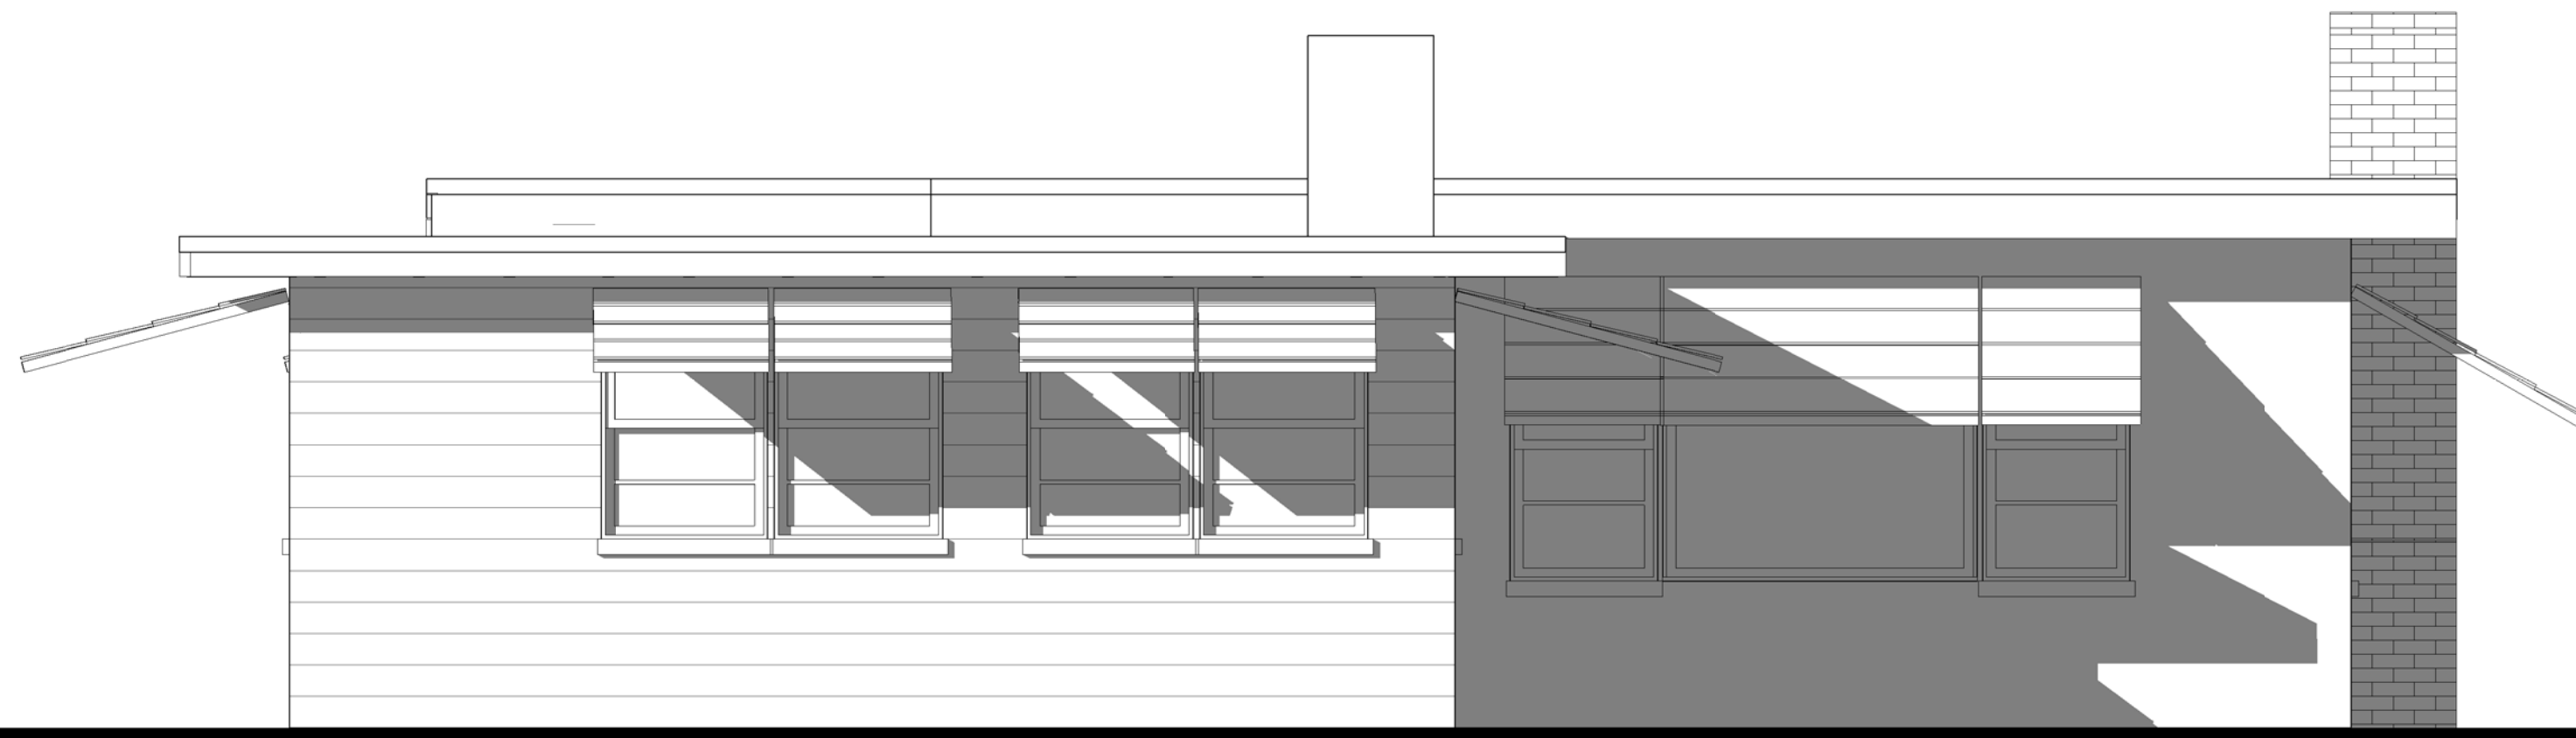

② EXTERIOR ELEVATION 2  
 3/8" = 1'-0"



③ EXTERIOR ELEVATION 3  
 3/8" = 1'-0"

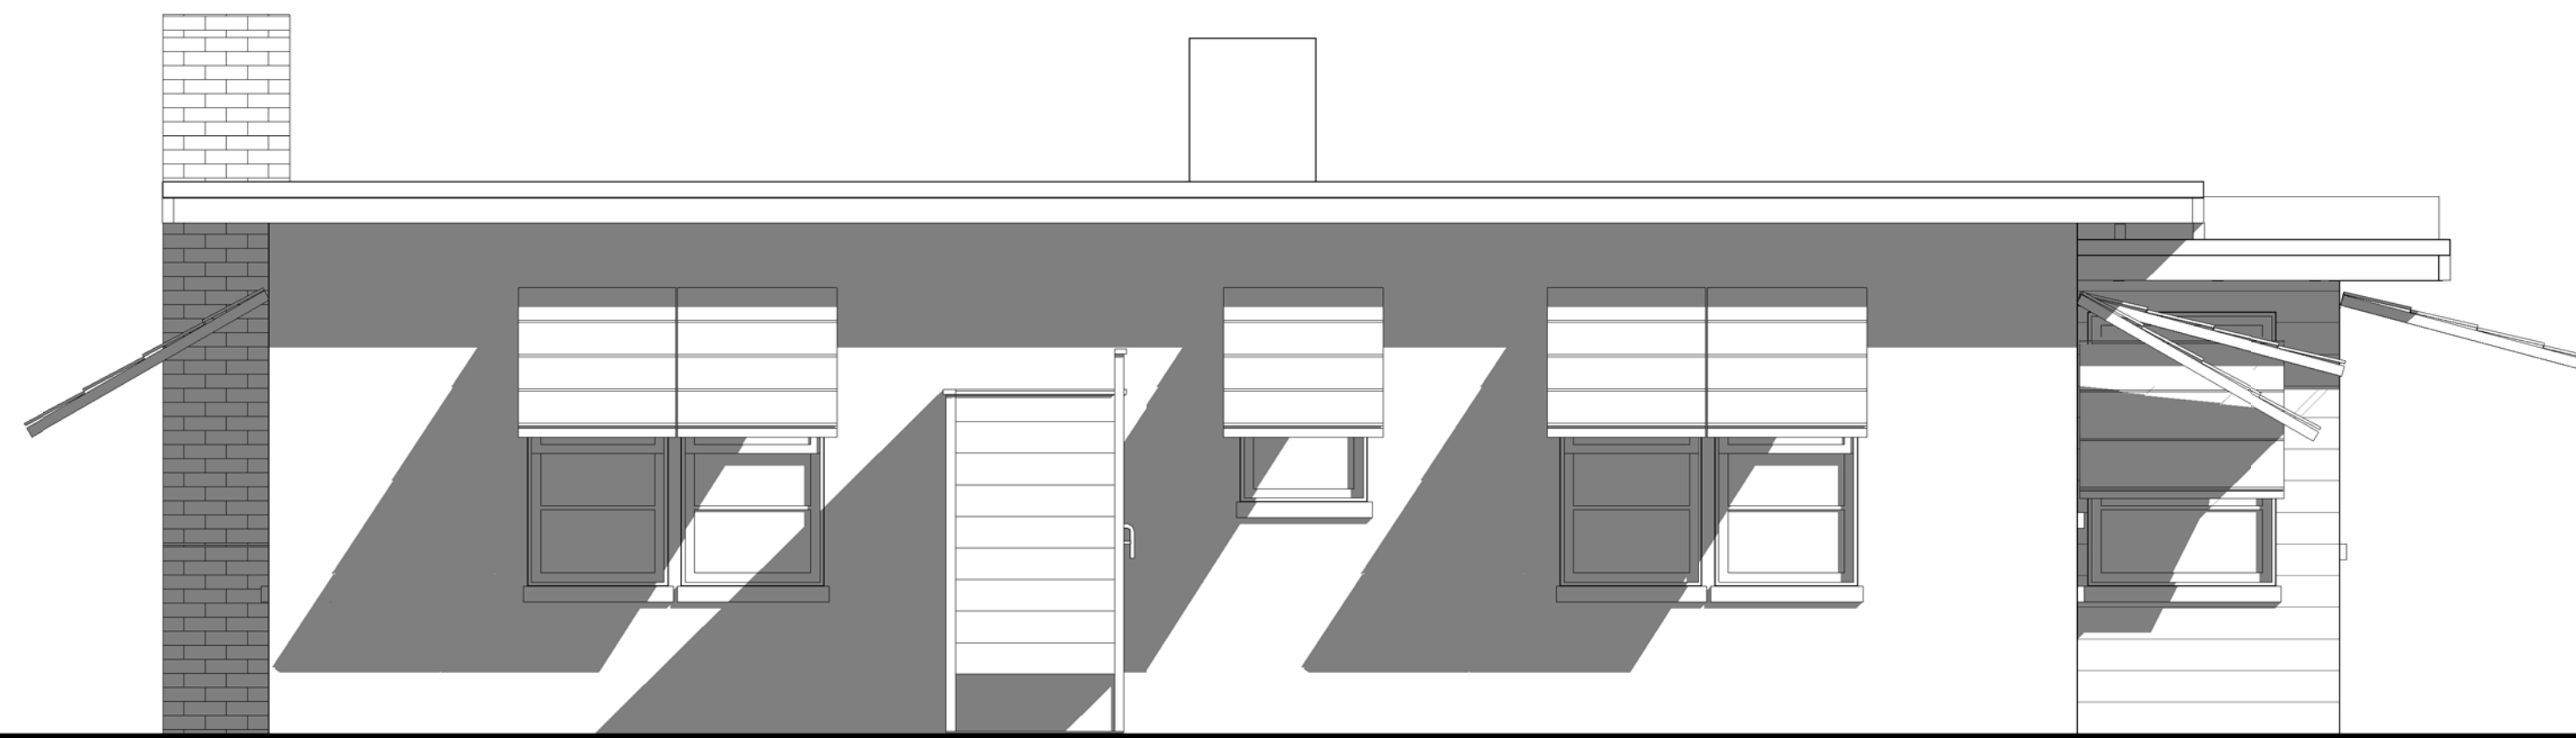

④ EXTERIOR ELEVATION 4  
 3/8" = 1'-0"

PROJECT NAME:

**GUDAS  
 COTTAGE**

156 WAX MYRTLE  
 SOUTHERN SHORES  
 NORTH CAROLINA

REVISIONS:	DATE:
AS- BUILTS	8/9/16

DRAWING NAME:

**ELEVATIONS**

PRELIMINARY DRAWINGS  
 NOT FOR  
 CONSTRUCTION:

DRAWN BY: DF

DATE: 8/9/16

SCALE: SEE PLANS

STAMP: