

GINGUITE CREEK
WEST BUILDING ELEVATIONS
SOUTHERN SHORES, NC
JUNE 6, 2023




WEST BUILDING - FRONT ELEVATION
NTS



WEST BUILDING - WEST SIDE ELEVATION
NTS



WEST BUILDING - NORTHEAST SIDE ELEVATION
NTS

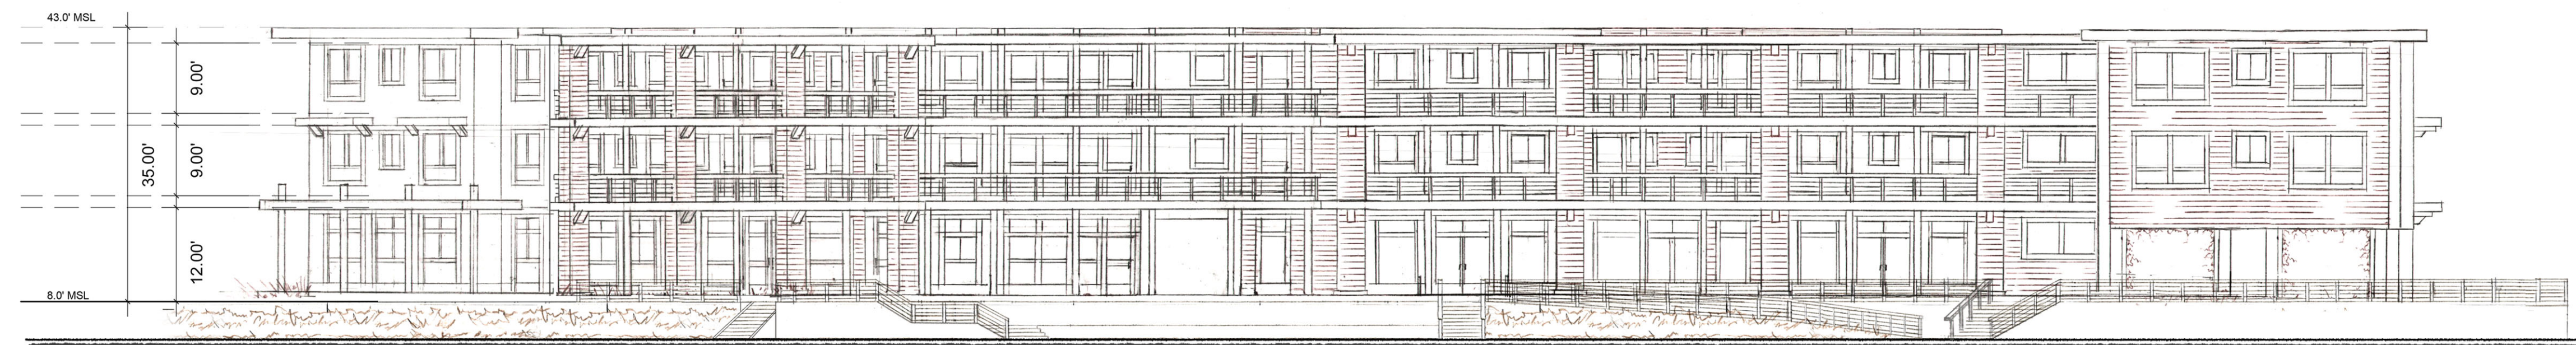

WEST BUILDING - REAR ELEVATION
NTS



**KOONTZ
JONES
DESIGN**