
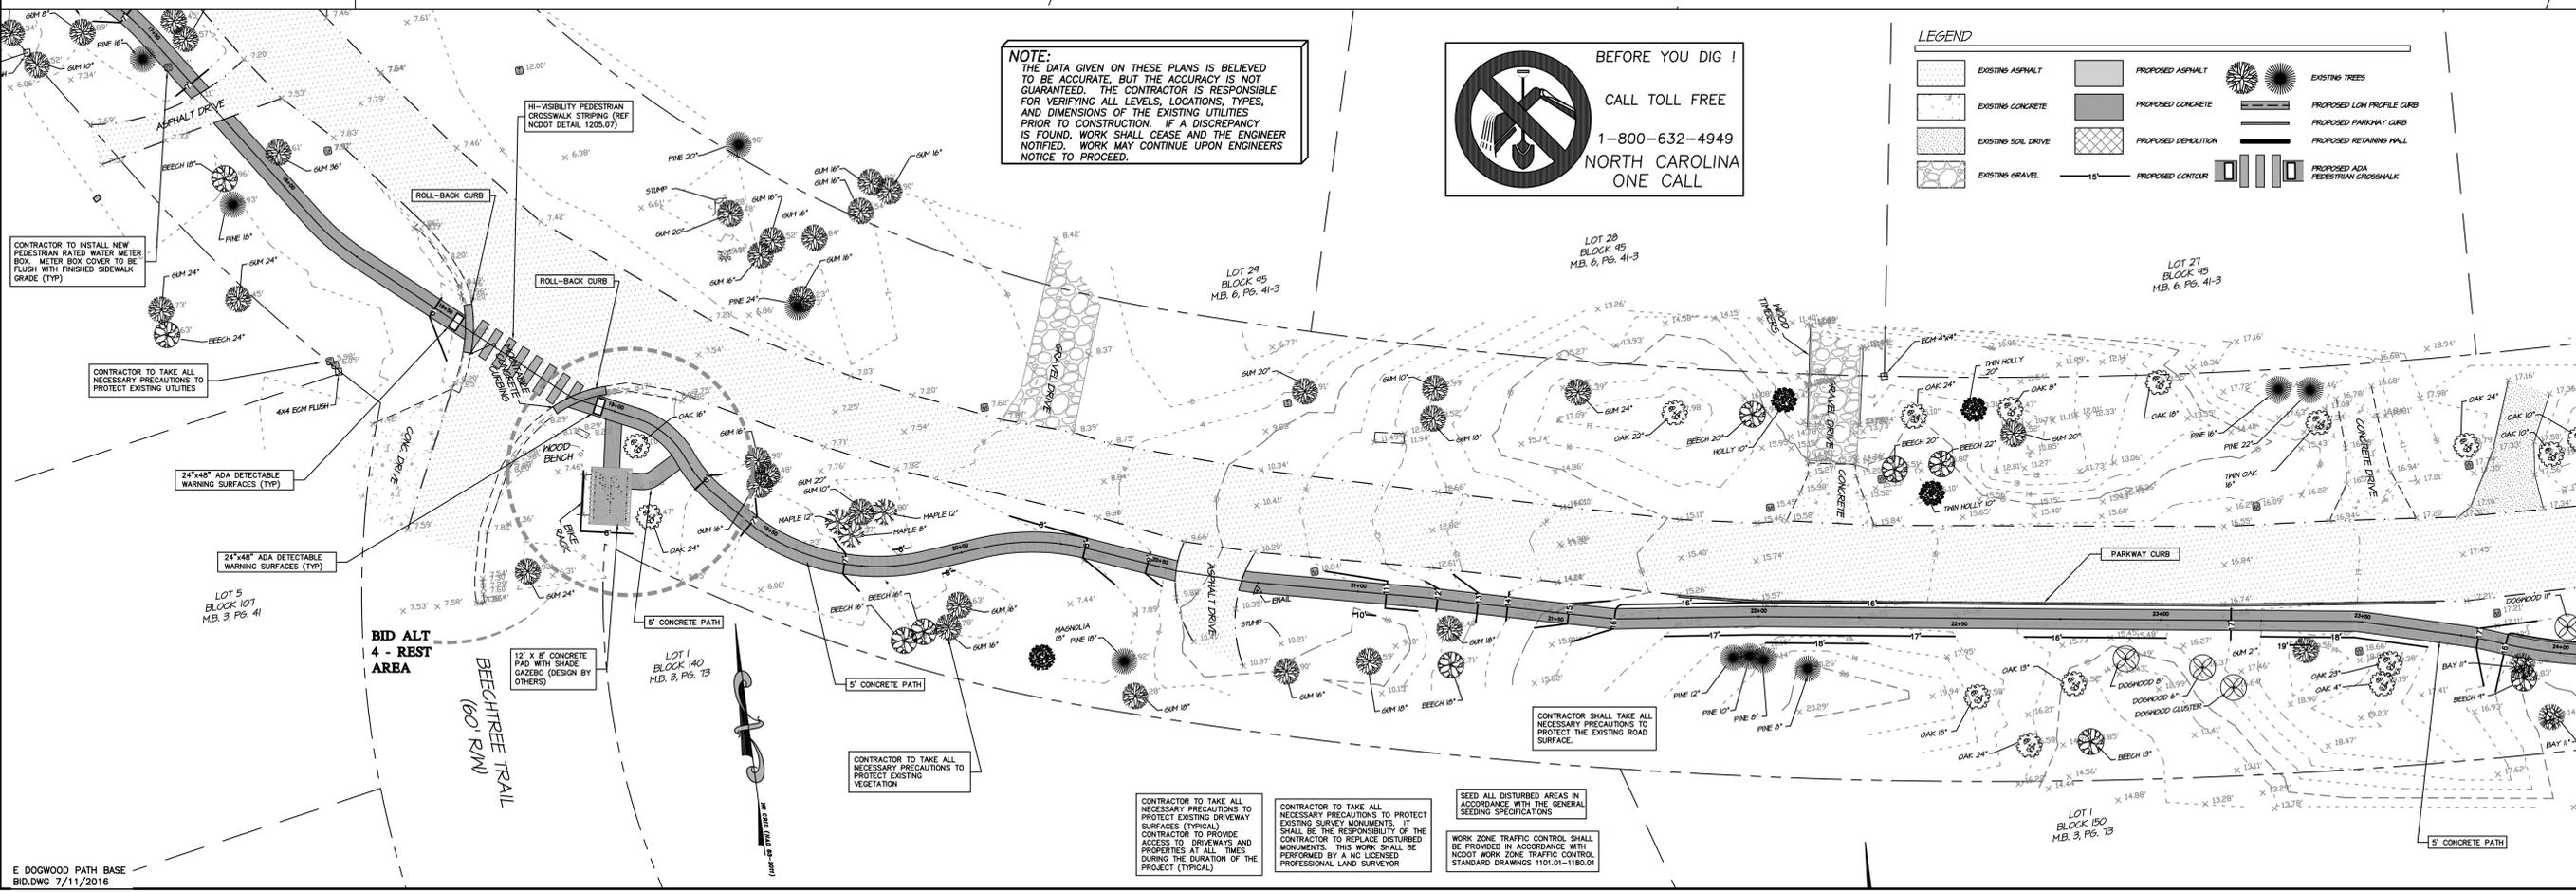


DEEL ENGINEERING, PLLC
 CIVIL ENGINEERING SERVICES
 FIRM LICENSE P-1045
 P.O. BOX 3901
 WELLSVILLE, NC 27986
 Phone: (252) 222-3833 E-Mail: dcohen@deel.com

COPYRIGHT © 2017
 DEEL ENGINEERING, PLLC
 THIS DOCUMENT IS THE PROPERTY
 OF DEEL ENGINEERING, PLLC.
 ALL RIGHTS ARE RESERVED. ANY
 REPRODUCTION OF THIS OR
 ANY PART THEREOF WITHOUT
 THE WRITTEN PERMISSION OF DEEL
 ENGINEERING, PLLC IS STRICTLY
 PROHIBITED AND CONSIDERED
 VIOLATION OF COPYRIGHT LAW.

NO.	DATE	REVISIONS

CERTIFICATION

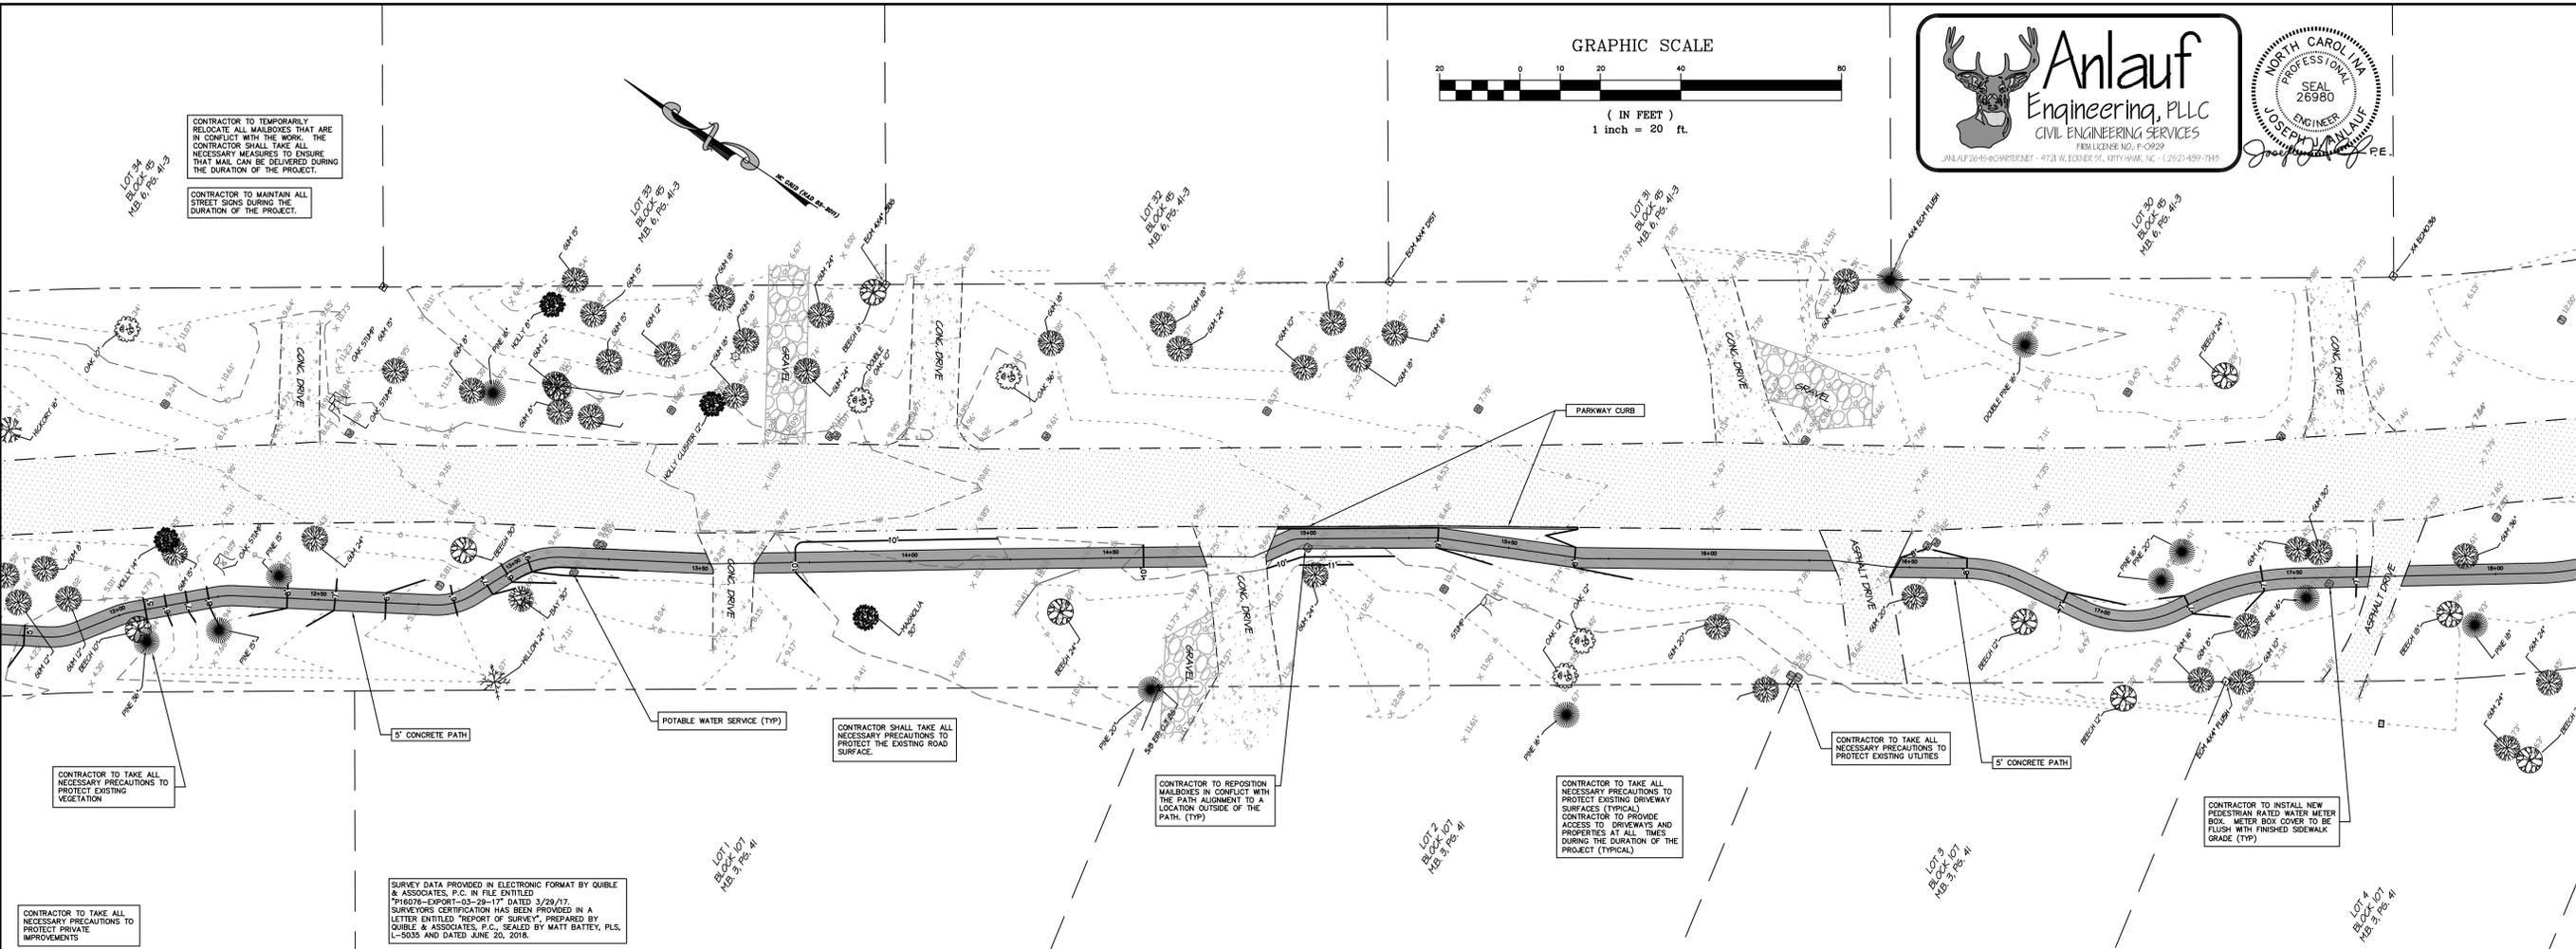

NOTE:
 THE DATA GIVEN ON THESE PLANS IS BELIEVED TO BE ACCURATE, BUT THE ACCURACY IS NOT GUARANTEED. THE CONTRACTOR IS RESPONSIBLE FOR VERIFYING ALL LEVELS, LOCATIONS, TYPES, AND DIMENSIONS OF THE EXISTING UTILITIES PRIOR TO CONSTRUCTION. IF A DISCREPANCY IS FOUND, WORK SHALL CEASE AND THE ENGINEER NOTIFIED. WORK MAY CONTINUE UPON ENGINEER'S NOTICE TO PROCEED.



LEGEND

[Pattern]	EXISTING ASPHALT	[Pattern]	PROPOSED ASPHALT	[Symbol]	EXISTING TREES
[Pattern]	EXISTING CONCRETE	[Pattern]	PROPOSED CONCRETE	[Symbol]	PROPOSED LOW PROFILE CURB
[Pattern]	EXISTING SOIL DRIVE	[Pattern]	PROPOSED DEMOLITION	[Symbol]	PROPOSED PARKWAY CURB
[Pattern]	EXISTING GRAVEL	[Pattern]	PROPOSED CONTOUR	[Symbol]	PROPOSED RETAINING WALL
[Symbol]		[Symbol]		[Symbol]	PROPOSED ADA PEDESTRIAN CROSSWALK

MULTI-PURPOSE PATH - SEGMENT 3
TOWN OF SOUTHERN SHORES
EAST DOGWOOD TRAIL
 ATLANTIC TOWNSHIP DARE COUNTY NORTH CAROLINA

COMMISSION NO. P16001.9
 DESIGNED BY DAD
 DRAWN BY JJA
 CHECKED BY DAD
 ISSUE DATE 7/17/18
 SHEET NO.

3-2
 OF 5 SHEETS