
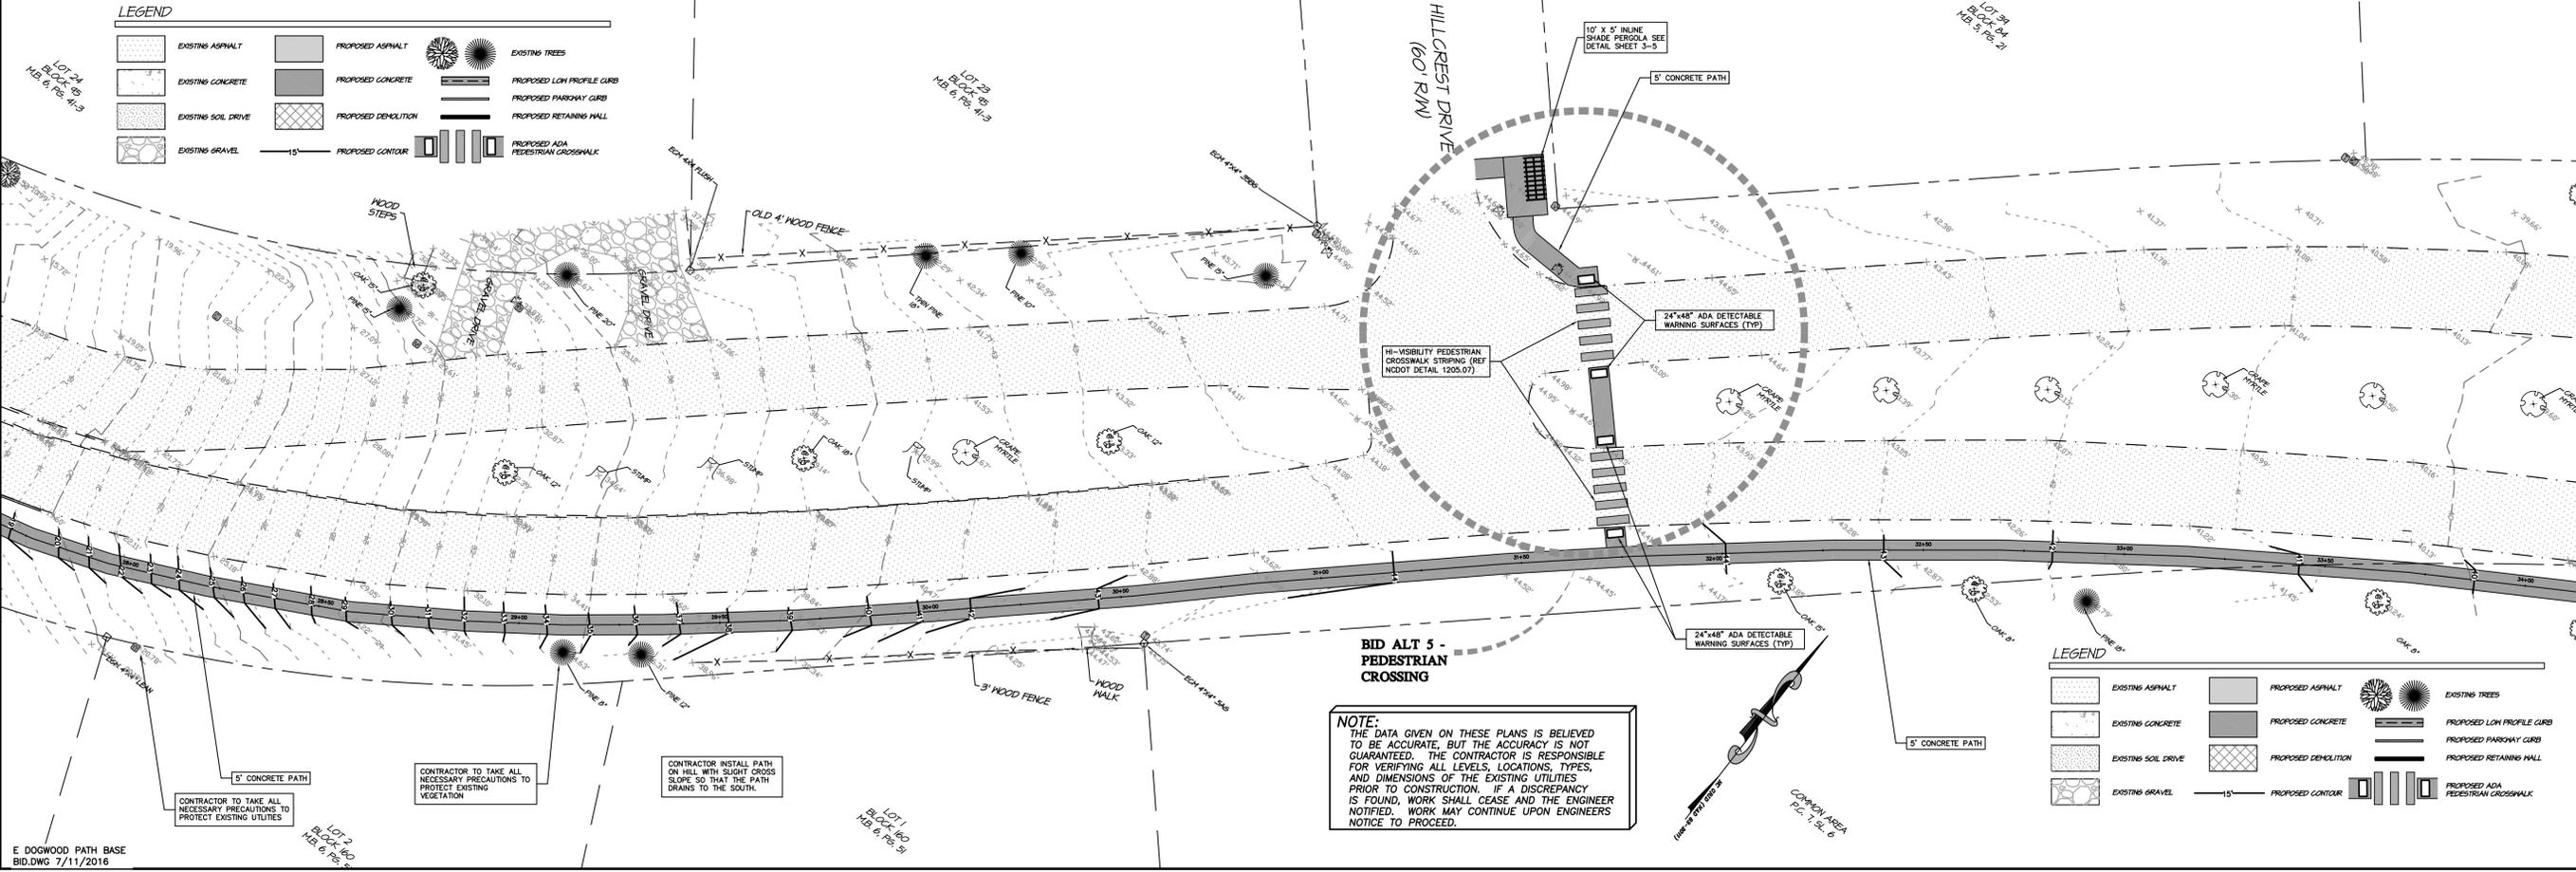


**DEEL ENGINEERING, PLLC**  
 CIVIL ENGINEERING SERVICES  
 FIRM LICENSE P-1045  
 P.O. BOX 3901  
 WELLSVILLE, NC 27986  
 Phone: (252) 222-3833 E-Mail: deelen@deel.com

COPYRIGHT © 2017  
 DEEL ENGINEERING, PLLC  
 THIS DOCUMENT IS THE PROPERTY  
 OF DEEL ENGINEERING, PLLC.  
 REPRODUCTION OF THIS OR  
 ANY PART THEREOF WITHOUT  
 THE WRITTEN PERMISSION OF DEEL  
 ENGINEERING, PLLC IS STRICTLY  
 PROHIBITED.

NO.	DATE	REVISIONS

CERTIFICATION

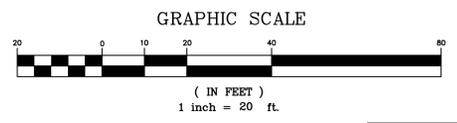

**MULTI-PURPOSE PATH - SEGMENT 3**  
**TOWN OF SOUTHERN SHORES**  
**EAST DOGWOOD TRAIL**  
 ATLANTIC TOWNSHIP DARE COUNTY NORTH CAROLINA

COMMISSION NO. P16001.9  
 DESIGNED BY DAD  
 DRAWN BY JJA  
 CHECKED BY DAD  
 ISSUE DATE 7/17/18  
 SHEET NO.

**3-3**  
 OF 5 SHEETS

**NOTE:**  
 THE DATA GIVEN ON THESE PLANS IS BELIEVED TO BE ACCURATE, BUT THE ACCURACY IS NOT GUARANTEED. THE CONTRACTOR IS RESPONSIBLE FOR VERIFYING ALL LEVELS, LOCATIONS, TYPES, AND DIMENSIONS OF THE EXISTING UTILITIES PRIOR TO CONSTRUCTION. IF A DISCREPANCY IS FOUND, WORK SHALL CEASE AND THE ENGINEER NOTIFIED. WORK MAY CONTINUE UPON ENGINEERS NOTICE TO PROCEED.