
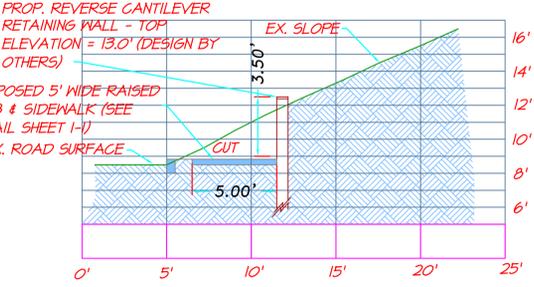
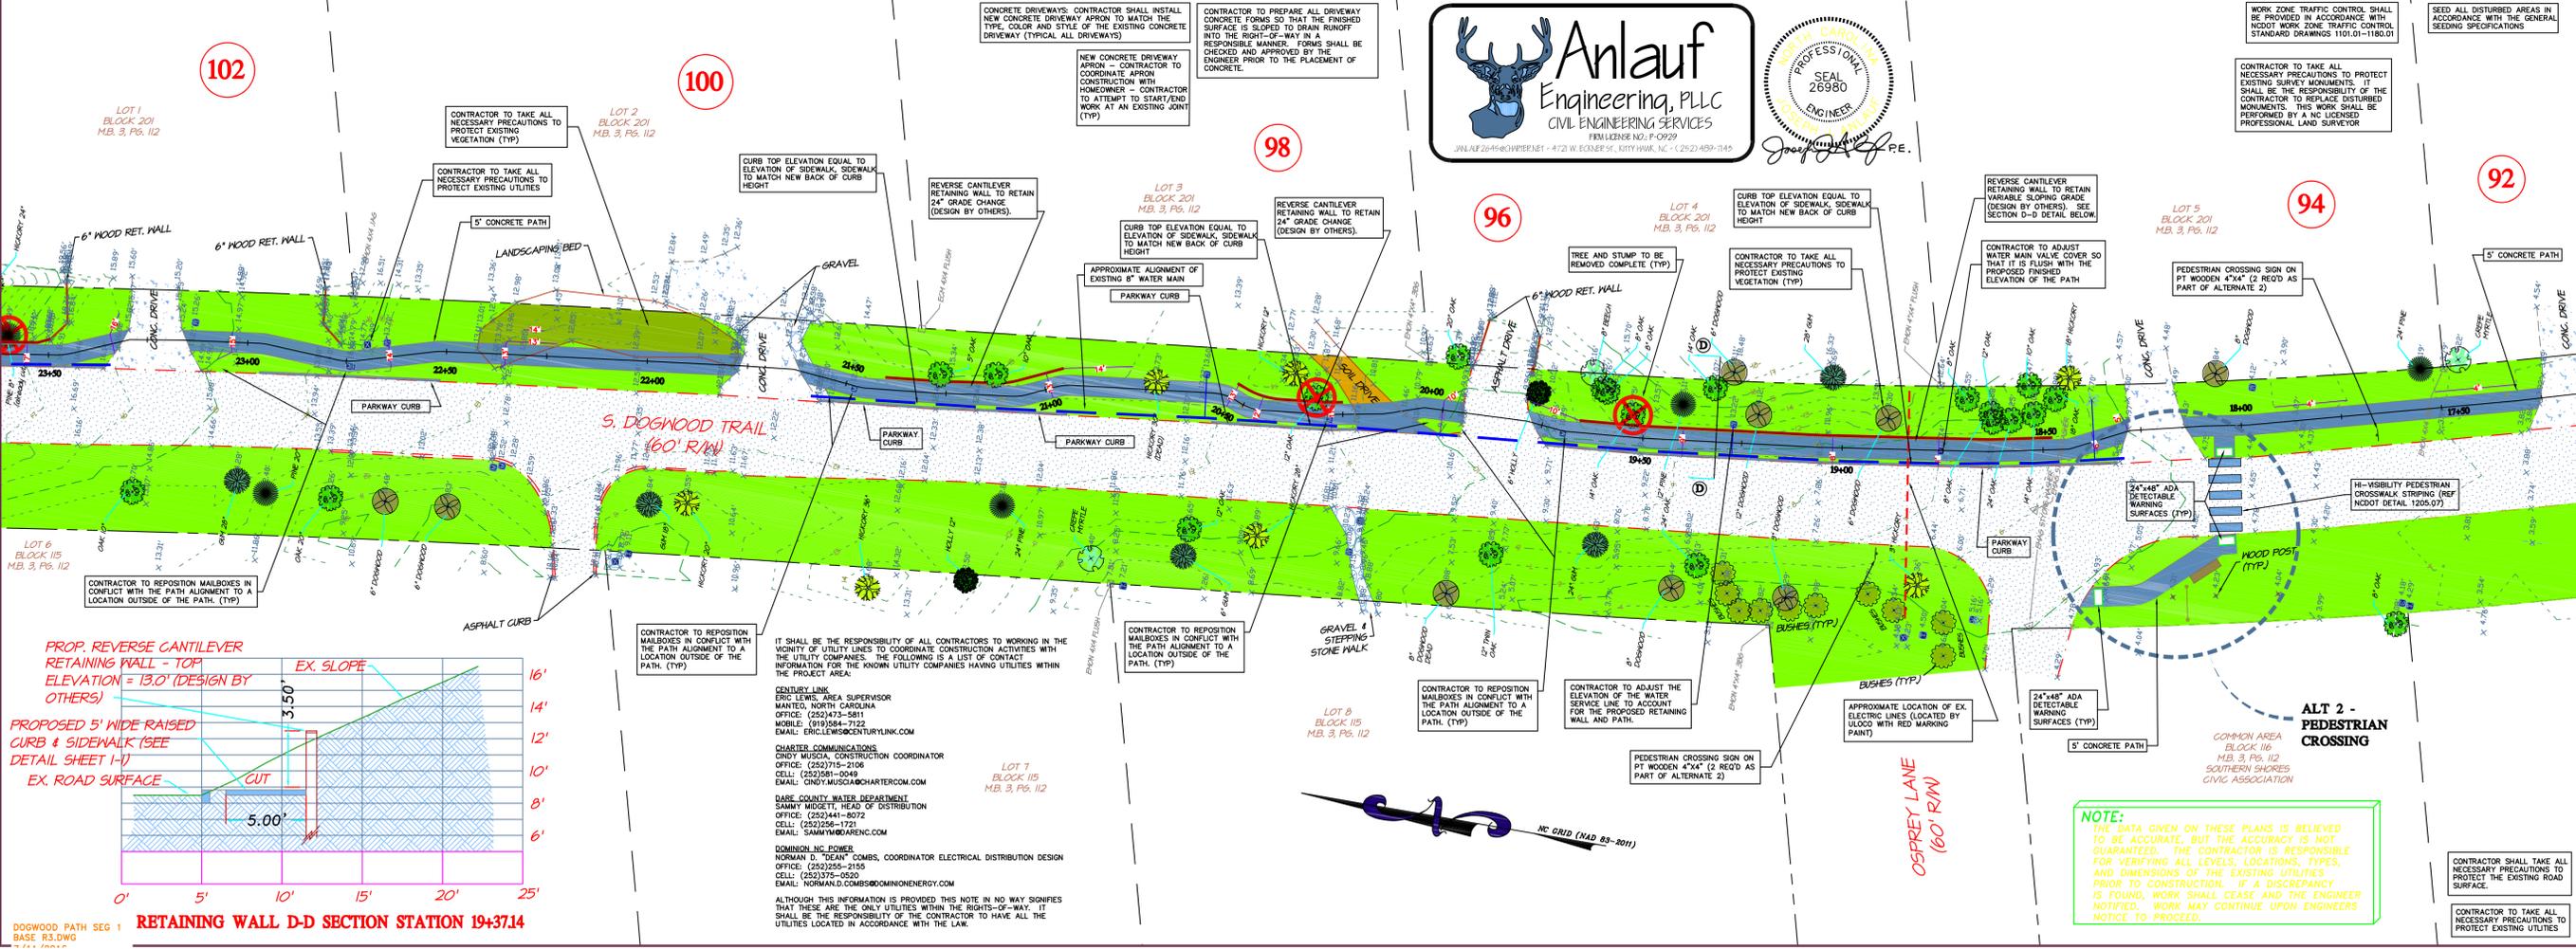
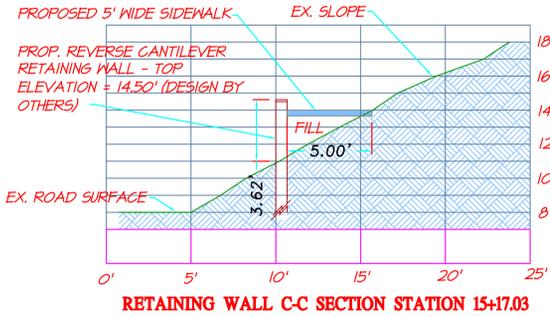
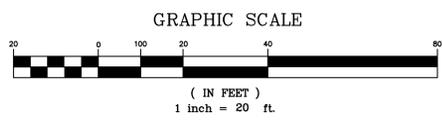


**BEFORE YOU DIG!**  
CALL TOLL FREE  
1-800-632-4949  
NORTH CAROLINA  
ONE CALL

**LEGEND**

	EXISTING ASPHALT		PROPOSED CONCRETE		EXISTING TREES
	EXISTING CONCRETE		PROPOSED DEMOLITION		PROPOSED PARKWAY CURB
	EXISTING SOIL DRIVE		EXISTING GRAVEL		PROPOSED RETAINING WALL
	EXISTING OPEN SPACE		PROPOSED ADA PEDESTRIAN CROSSWALK		PROPOSED 15' CONTOUR
	EXISTING TREE & STUMP TO BE REMOVED		PROPOSED 4' CONTOUR		

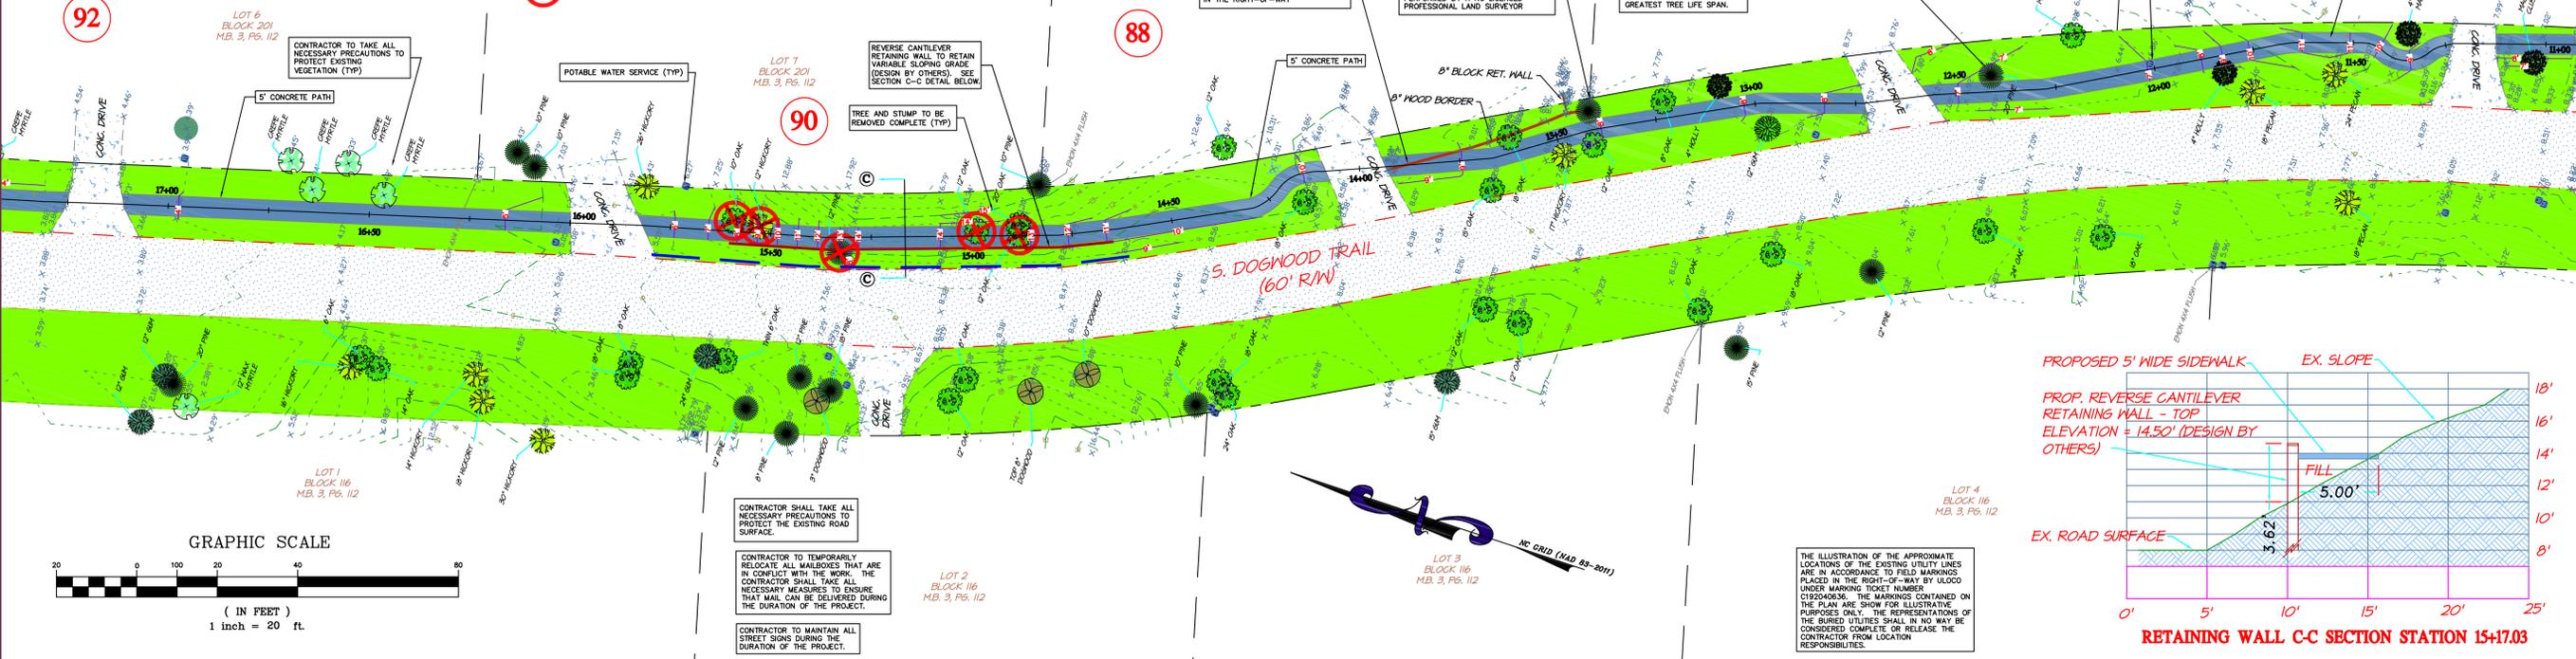

**Anlauf Engineering, PLLC**  
CIVIL ENGINEERING SERVICES  
FIRM LICENSE NO. P-0929

Professional Engineer Seal: 26980

Professional Engineer: Joseph J. Anlauf, P.E.

DOGWOOD PATH SEG 1  
BASE R3.DWG  
DATE 3/28/18

**DEEL ENGINEERING, PLLC**  
CIVIL ENGINEERING SERVICES  
FIRM LICENSE P-1045

Copyright © 2017 DEEL ENGINEERING, PLLC. THIS DOCUMENT IS THE PROPERTY OF DEEL ENGINEERING, PLLC. ALL RIGHTS ARE RESERVED. ANY REPRODUCTION OF THIS OR ANY PART OF THIS DOCUMENT WITHOUT THE WRITTEN PERMISSION OF DEEL ENGINEERING, PLLC IS A VIOLATION OF COPYRIGHT LAW.

NO.	DATE	REVISIONS
1	6/7/18	ADD STREET ADDRESSES
2	7/17/18	REV. BASED ON PUBLIC COMMENTS
3	7/17/18	ULOOD INFORMATION ADDED

**MULTI-PURPOSE PATH - SEGMENT 1**  
**TOWN OF SOUTHERN SHORES**  
**SOUTH DOGWOOD TRAIL**

COMMISSION NO. P16001.9  
DESIGNED BY: DAD  
DRAWN BY: JJA  
CHECKED BY: DAD  
ISSUE DATE: 3/28/18  
SHEET NO. 1-2 OF 4 SHEETS