

IT SHALL BE THE RESPONSIBILITY OF ALL CONTRACTORS WORKING IN THE VICINITY OF UTILITY LINES TO COORDINATE CONSTRUCTION ACTIVITIES WITH THE UTILITY COMPANIES. THE FOLLOWING IS A LIST OF CONTACT INFORMATION FOR THE KNOWN UTILITY COMPANIES HAVING UTILITIES WITHIN THE PROJECT AREA:


**COUNTRY LINE**  
ERIC LEWIS, AREA SUPERVISOR  
MANTEL, NORTH CAROLINA  
OFFICE: (252)421-5811  
MOBILE: (919)584-7122  
EMAIL: ENCLIN@COUNTRYLINE.NC.COM

**CHARTER COMMUNICATIONS**  
CINDY MUSCO, CONSTRUCTION COORDINATOR  
OFFICE: (252)715-2108  
CELL: (252)561-0049  
EMAIL: CINDY.MUSCO@CHARTERCOM.COM

**DARE COUNTY WATER DEPARTMENT**  
SAMMY MOULTON, HEAD OF DISTRIBUTION  
OFFICE: (252)441-8072  
CELL: (252)559-1723  
EMAIL: SAMMY@DARENC.COM

**DOMINION NC POWER**  
NORMAN D. DEAN, COORDINATOR ELECTRICAL DISTRIBUTION DESIGN  
OFFICE: (252)255-2155  
CELL: (252)375-0520  
EMAIL: NORMAN.D.DEAN@DOMINIONENERGY.COM

**LEGEND**

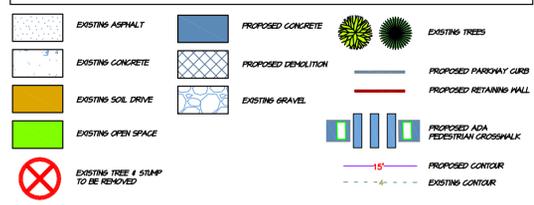


SURVEY DATA PROVIDED IN ELECTRONIC FORMAT BY QUILBE & ASSOCIATES, P.C. IN FILE ENTITLED 4-16076-EXPORT-03-29-17 DATED 3/29/17. SURVEYORS CERTIFICATION HAS BEEN PROVIDED IN A LETTER ENTITLED 'REPORT OF SURVEY' PREPARED BY QUILBE & ASSOCIATES, P.C., SEALED BY MATT BATTAY, PLS. L-5035 AND DATED JUNE 20, 2016.

CONTRACTOR TO REPOSITION MAILBOXES IN CONFLICT WITH THE PATH ALIGNMENT TO A LOCATION OUTSIDE OF THE PATH. (TYP)

**NOTE:**  
THE DATA GIVEN ON THESE PLANS IS BELIEVED TO BE ACCURATE, BUT THE ACCURACY IS NOT GUARANTEED. THE CONTRACTOR IS RESPONSIBLE FOR VERIFYING ALL LEVELS, LOCATIONS, TYPES, AND DIMENSIONS OF THE EXISTING UTILITIES PRIOR TO CONSTRUCTION. IF A DISCREPANCY IS FOUND, WORK SHALL CEASE AND THE ENGINEER NOTIFIED. WORK MAY CONTINUE UPON ENGINEERS NOTICE TO PROCEED.

**SOUTHERN SHORES CEMETERY**

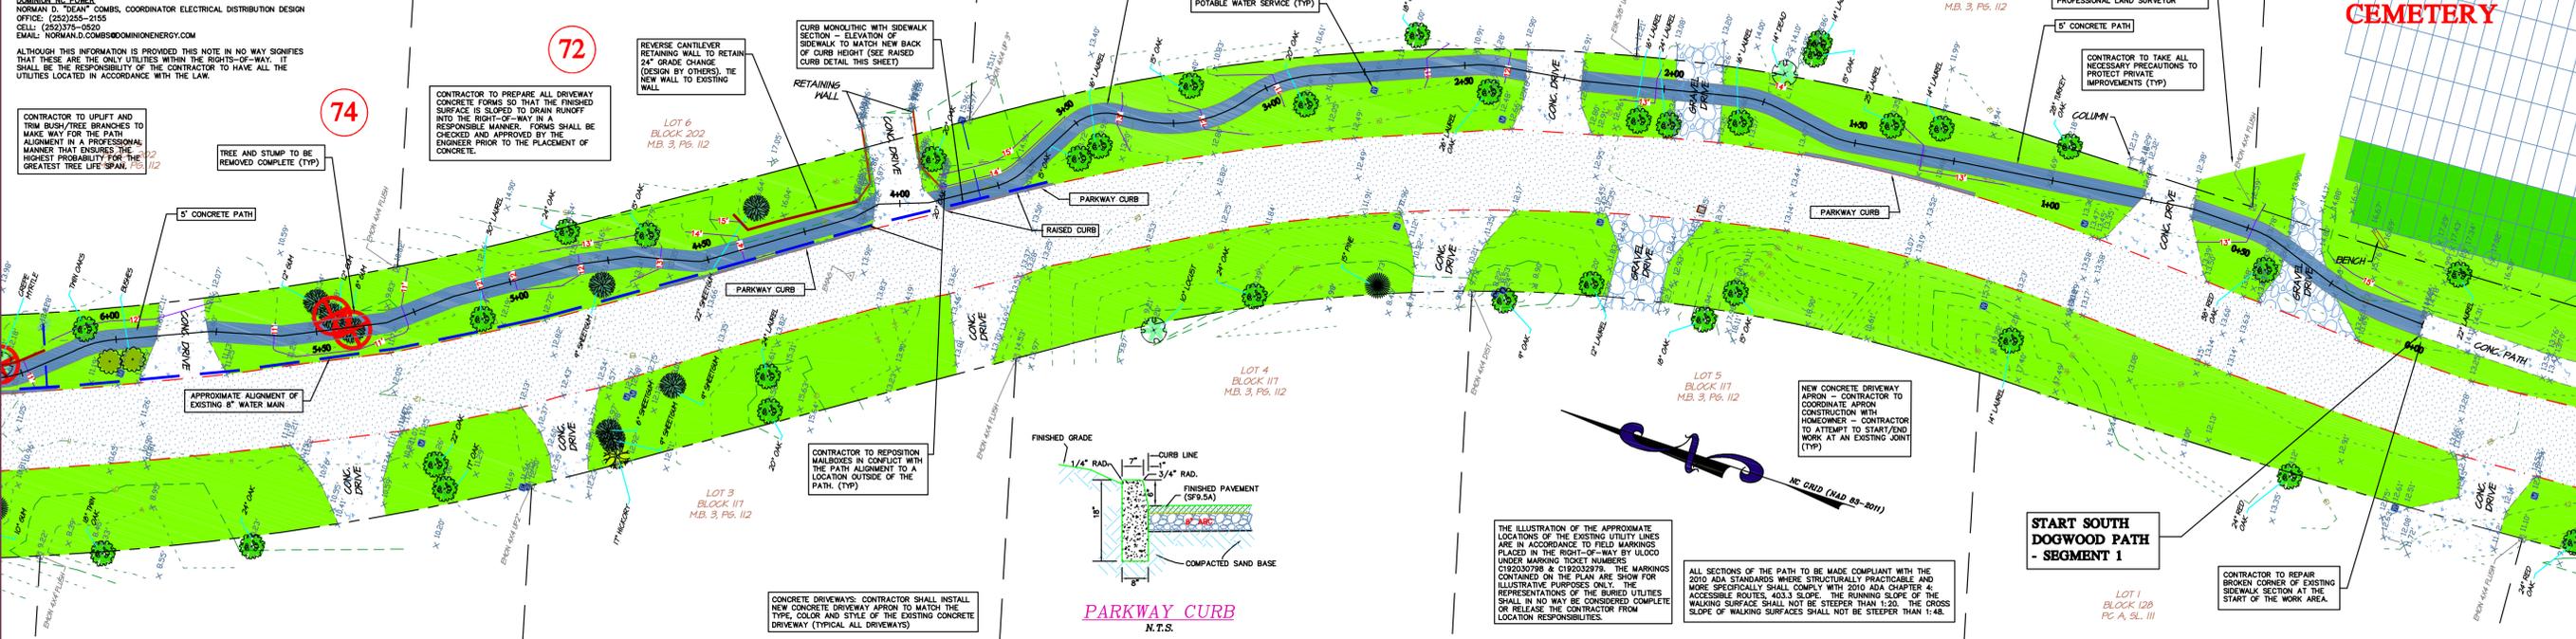

**DEEL ENGINEERING, PLLC**  
CIVIL ENGINEERING SERVICES  
FIRM LICENSE P-1045  
P.O. BOX 3901  
KILL DEW HILLS, NC 27446  
E-mail: ddeelen@deel.com  
Phone: (252) 292-3803






THIS DOCUMENT IS THE PROPERTY OF DEEL ENGINEERING, PLLC. ALL RIGHTS ARE RESERVED. ANY REPRODUCTION OF THIS OR ANY PART THEREOF WITHOUT THE WRITTEN PERMISSION OF DEEL ENGINEERING, PLLC IS STRICTLY PROHIBITED.

NO.	DATE	REVISIONS
1	6/7/18	ADD STREET ADDRESSES
2	7/9/18	REV. BASED ON PUBLIC COMMENTS
3	7/9/18	REV. INFO ADDED
4	9/17/18	ADA COMPLIANCE REVISIONS

CERTIFICATION

**MULTI-PURPOSE PATH - SEGMENT 1**  
**TOWN OF SOUTHERN SHORES**  
**SOUTH DOGWOOD TRAIL**

COMMISSION NO. P16001.9  
DESIGNED BY DAD  
DRAWN BY JJA  
CHECKED BY DAD  
ISSUE DATE 3/28/18  
SHEET NO.

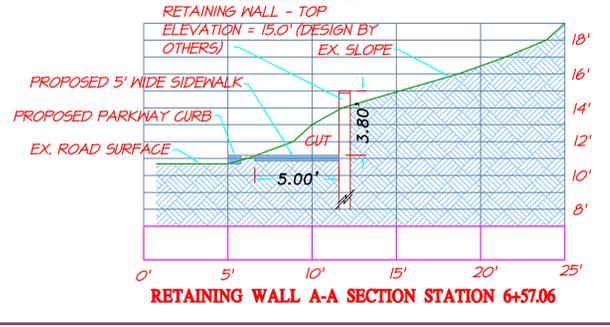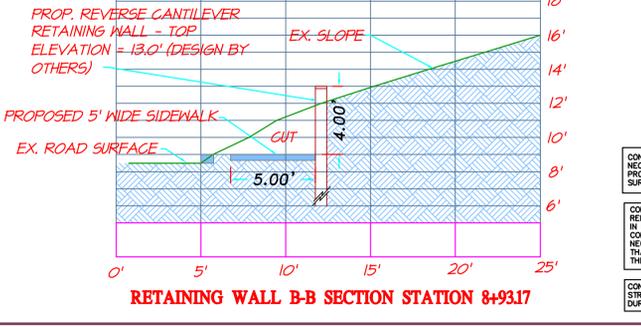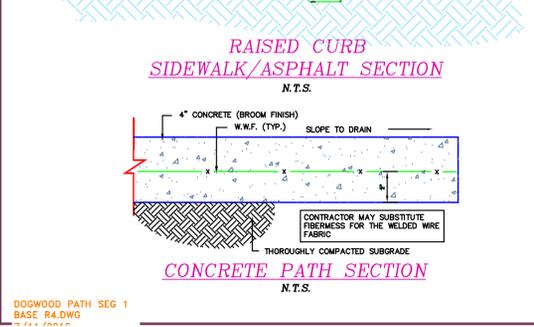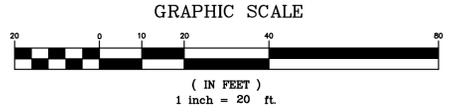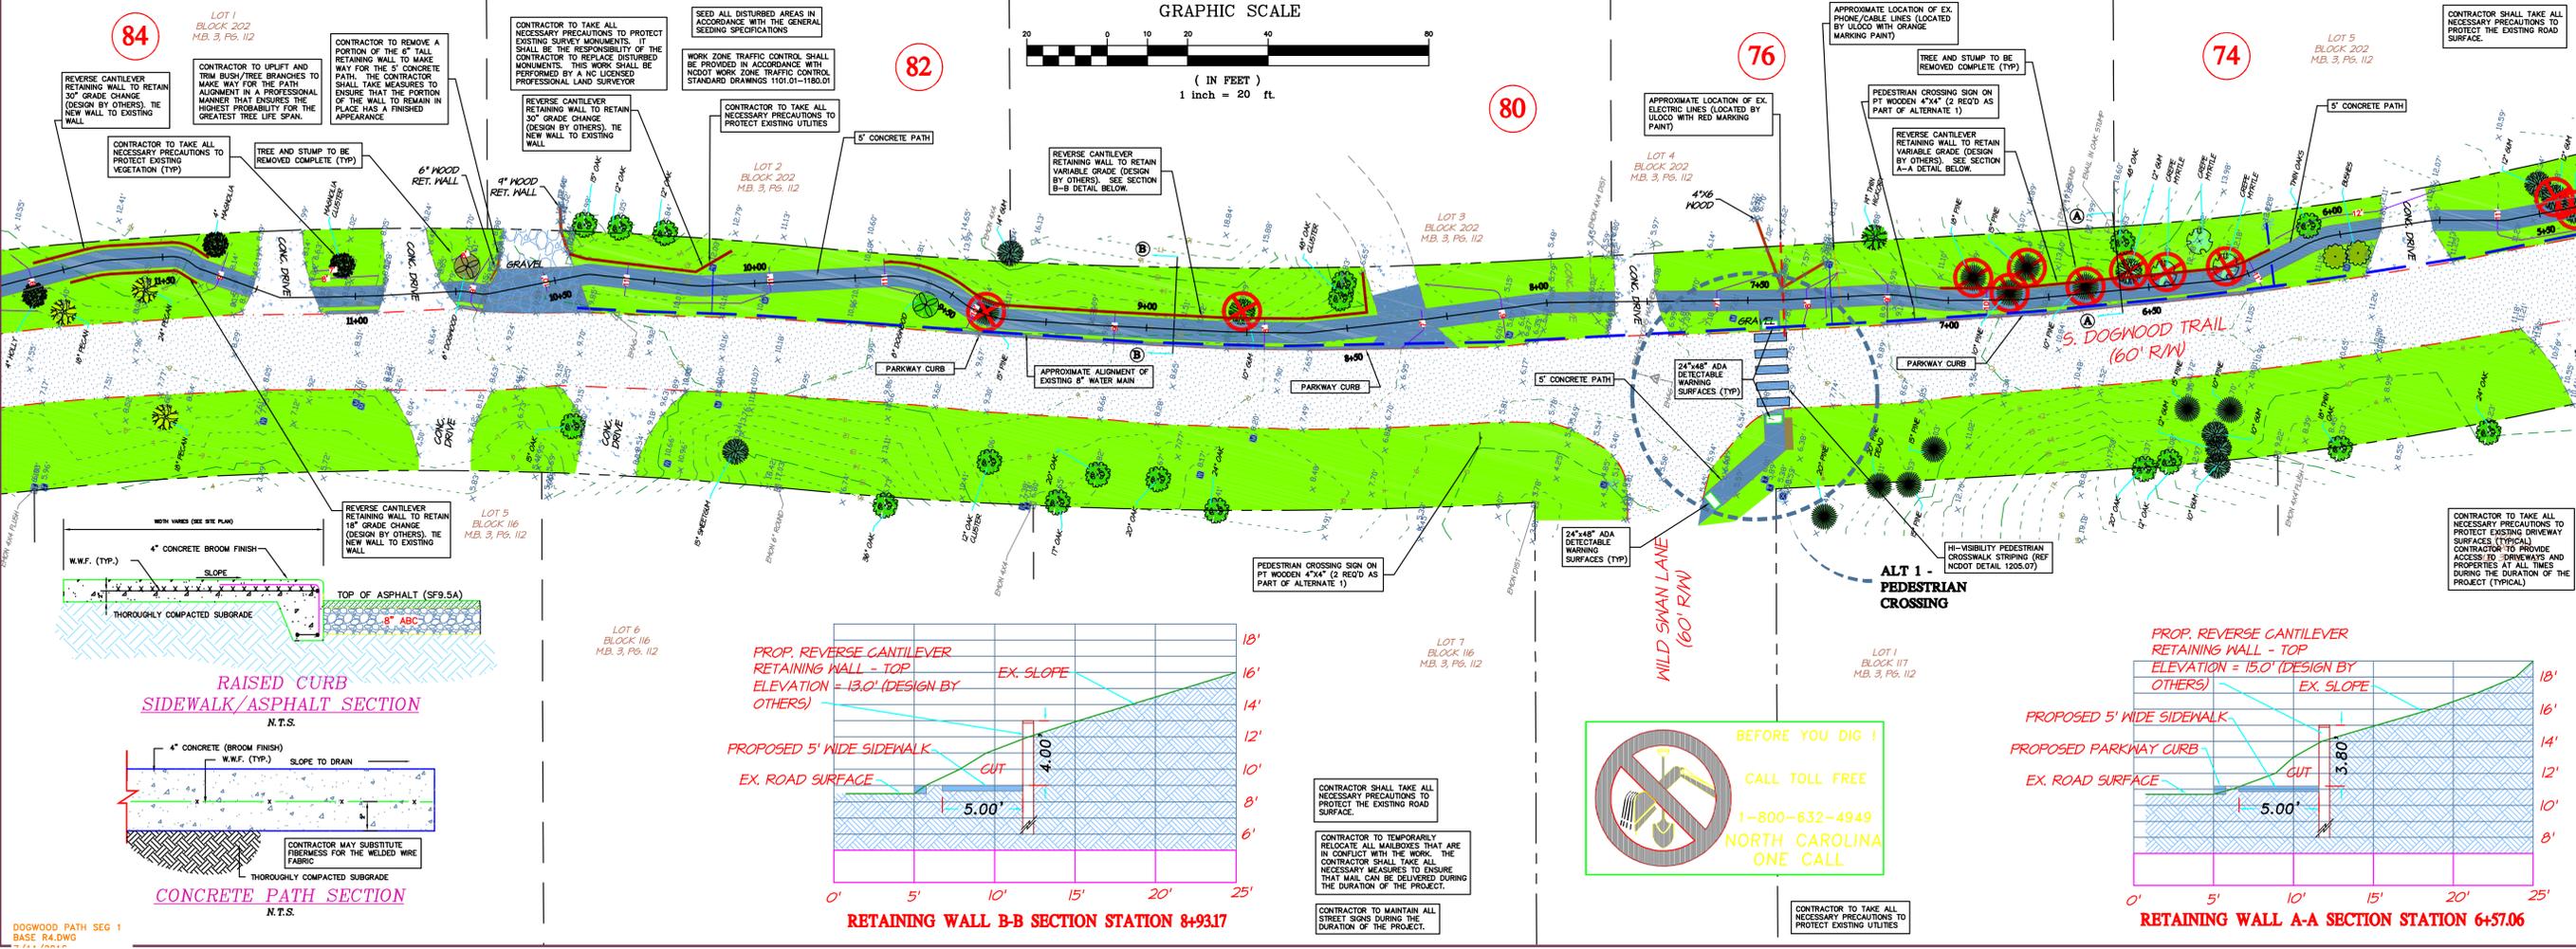

DOGWOOD PATH SEG 1  
BASE DRAWING  
3/28/18