


GINGUITE CREEK

WEST / EAST BUILDING ELEVATION

NOVEMBER 9, 2023

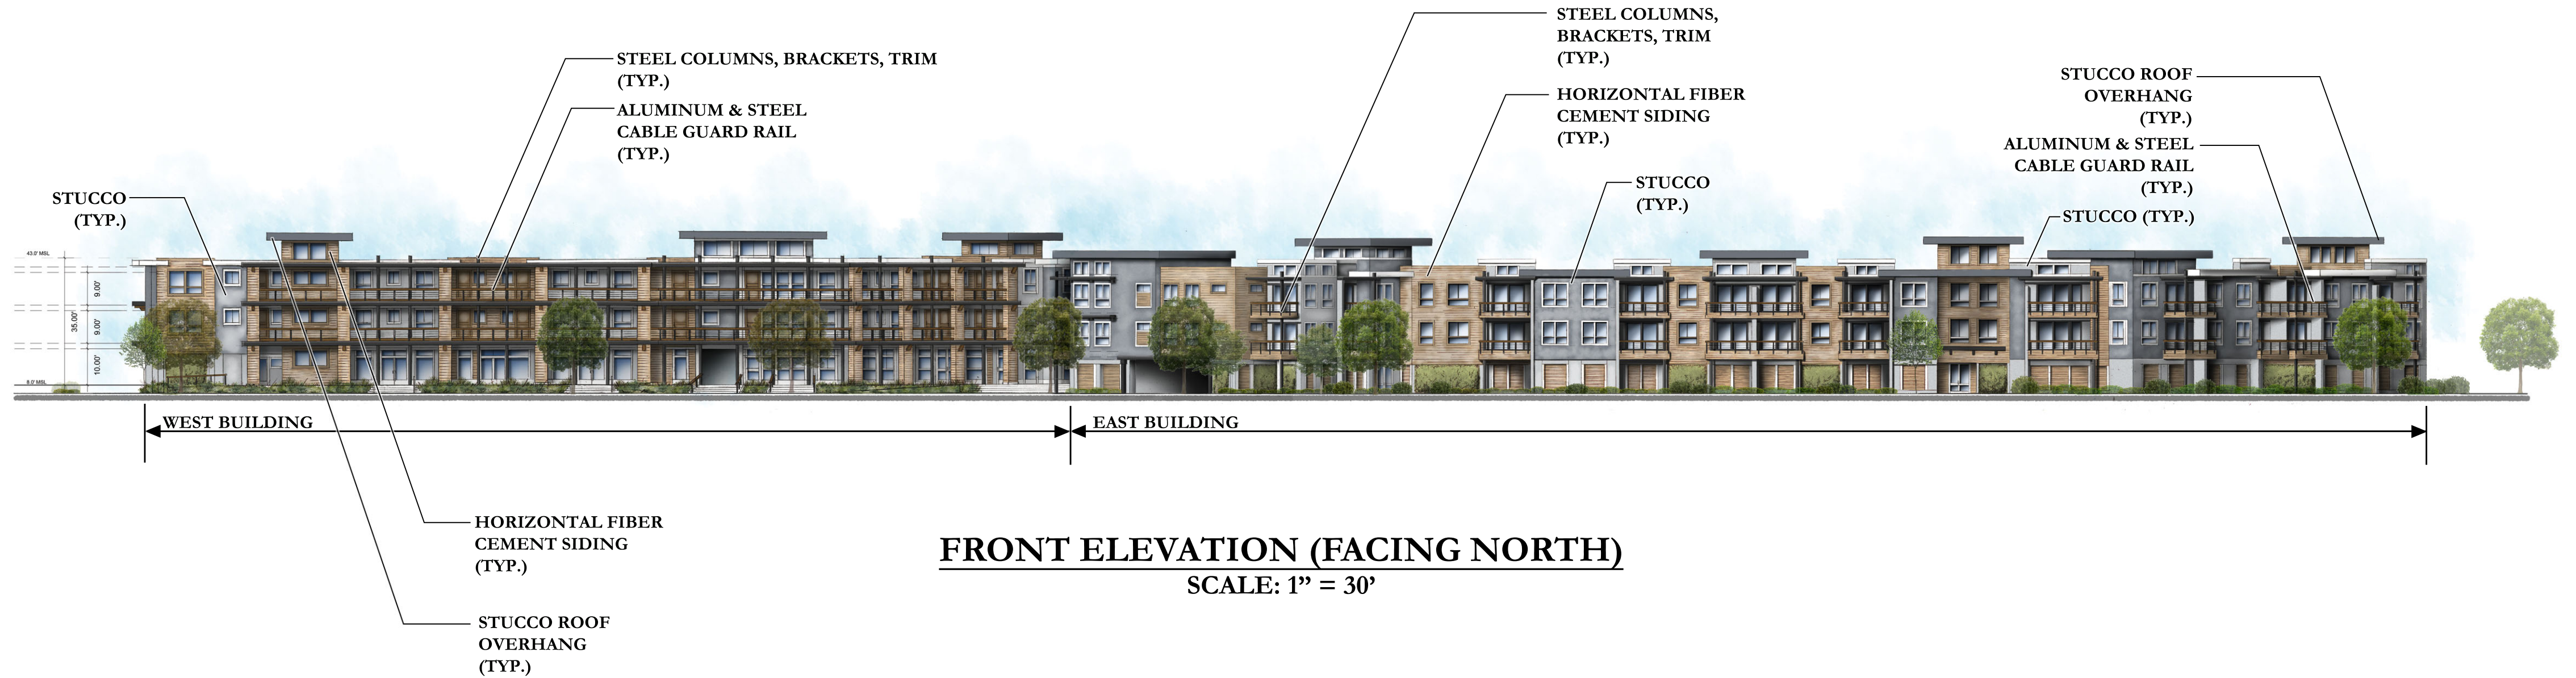

PREPARED BY:



Disclaimer:
This plan is of conceptual nature and is used solely for illustrative purposes. Items depicted are subject to change.